



FILE: G:\AA\Architect\2019-2021\2015 - The Peak School\Drawings\Architect Drawings\2015 - PEAK SCHOOL.dwg, Titled Plot Date: 5/21/2021

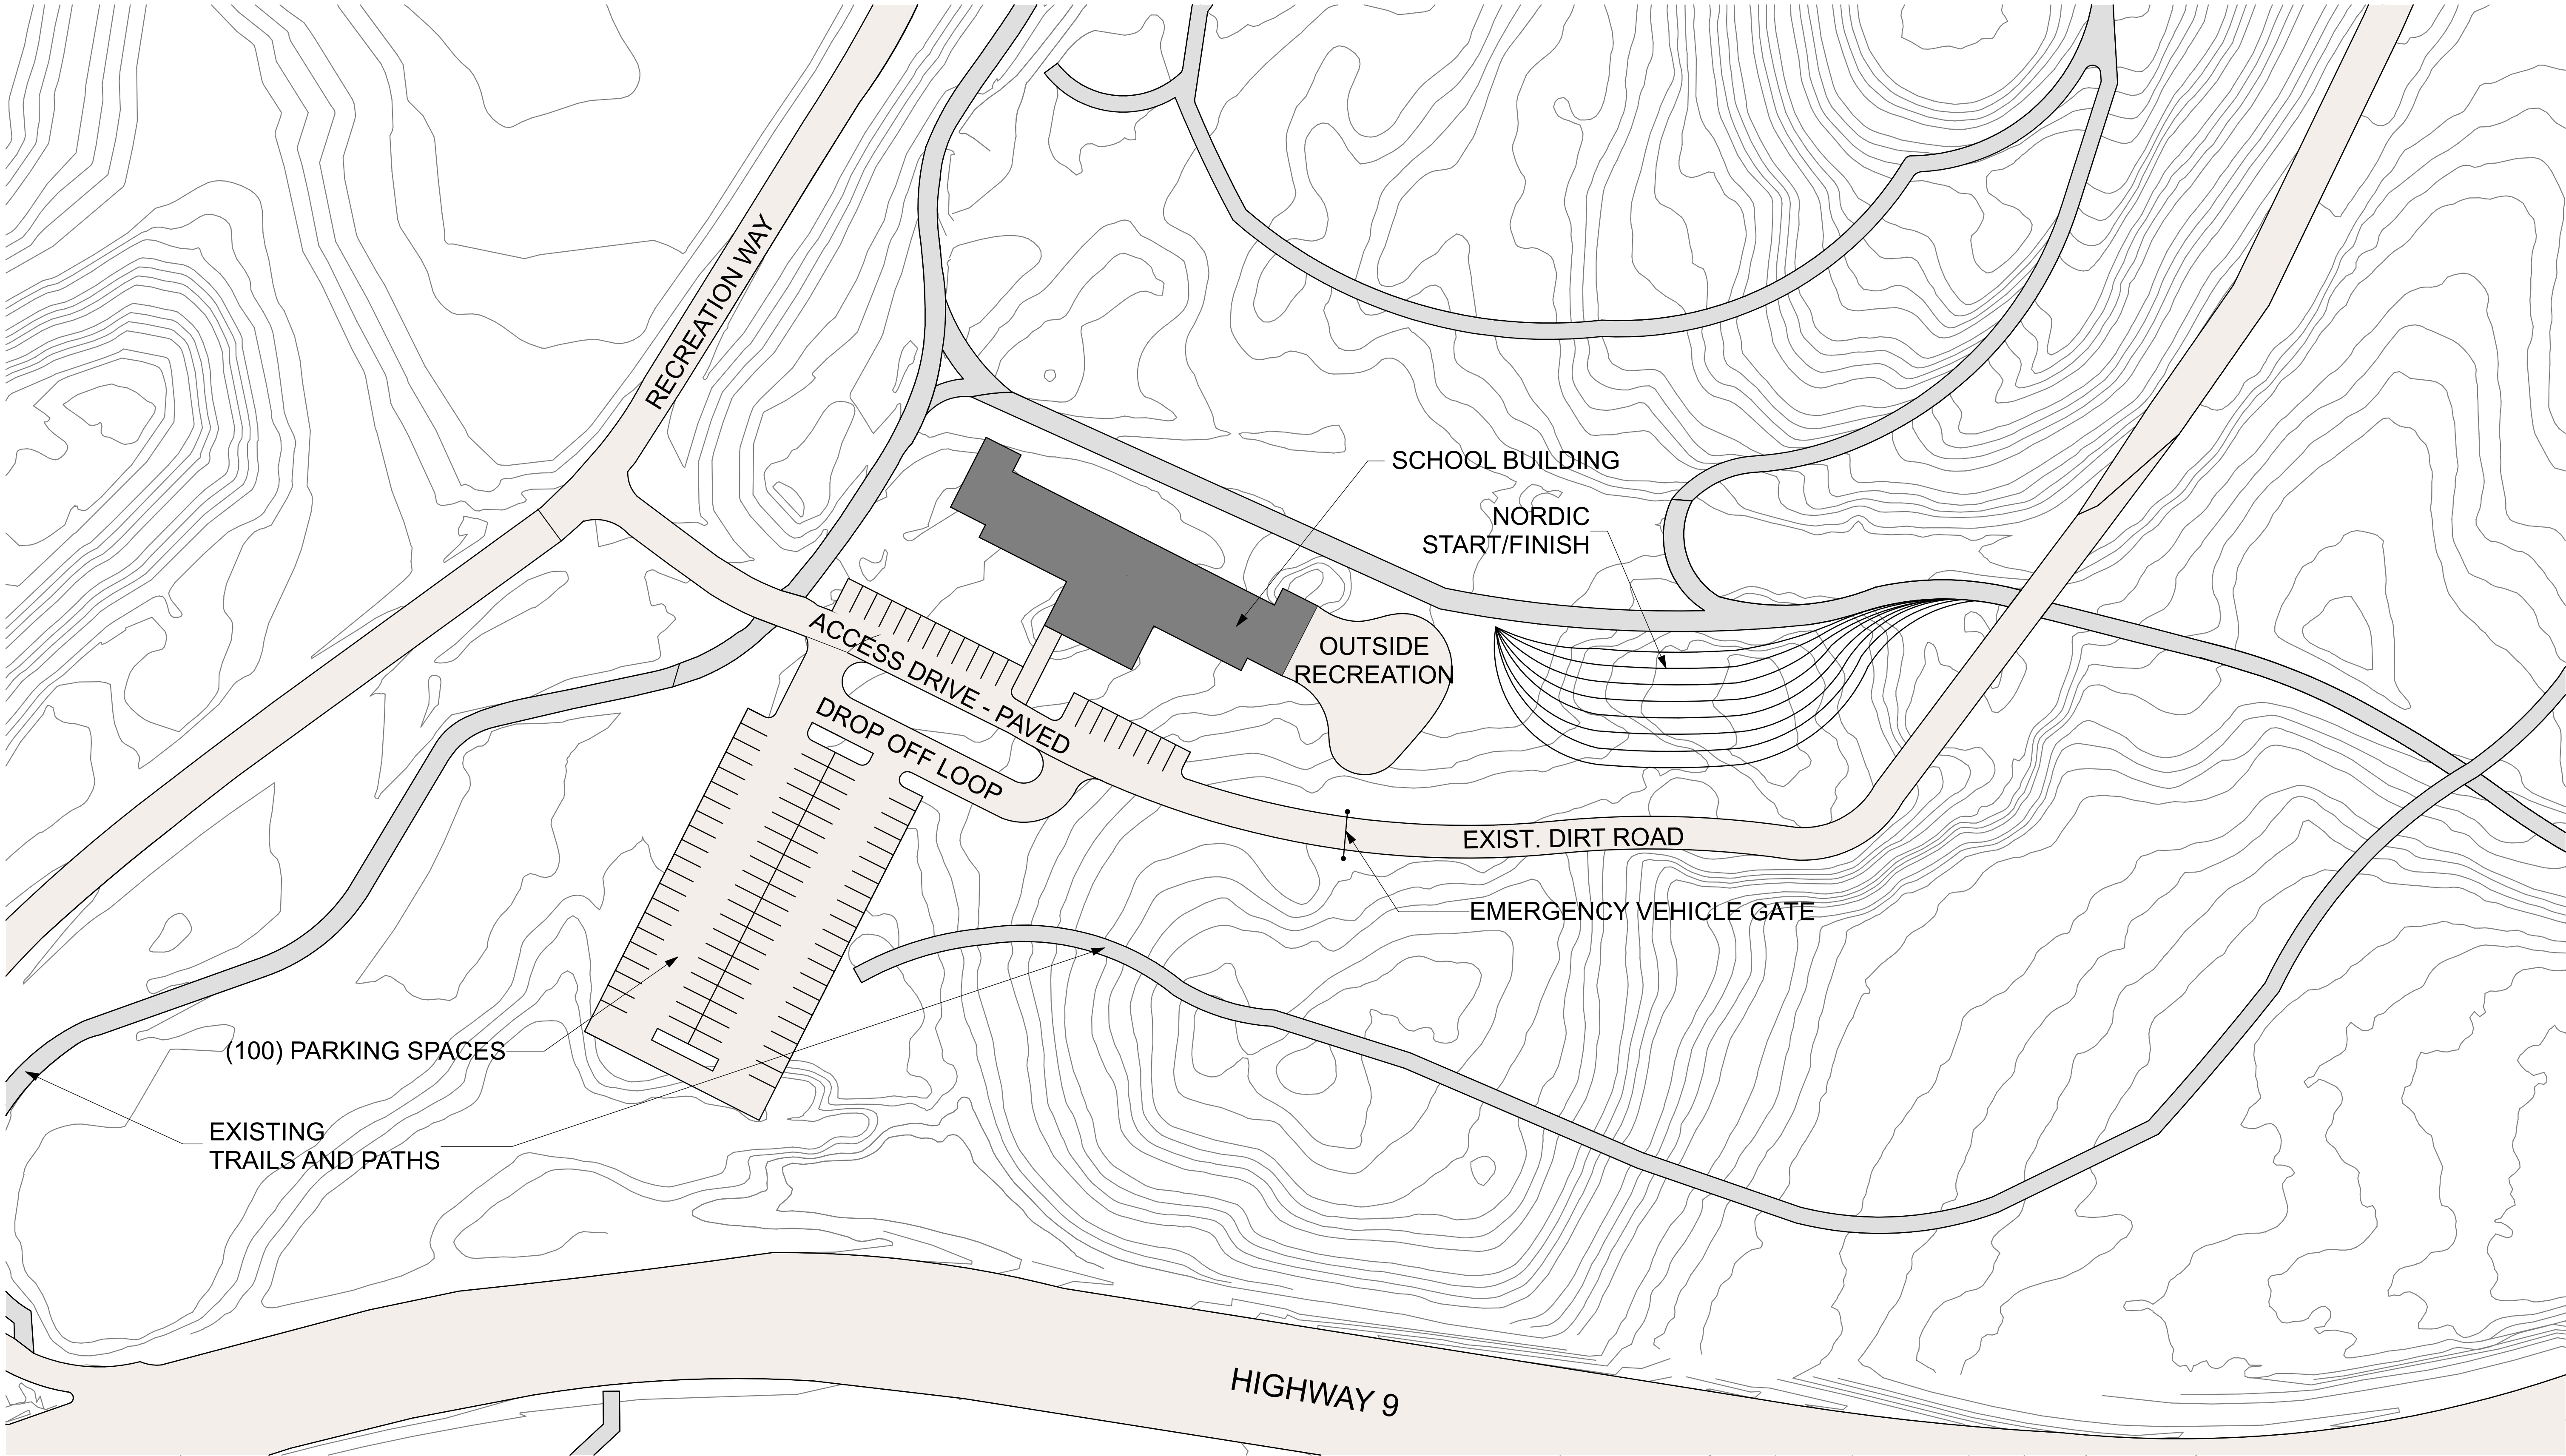

2
A-1

SITE PLAN

SCALE: 1" = 50'

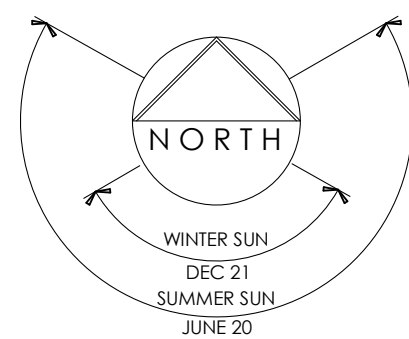

ARAPAHOE
ARCHITECTS

P.O. BOX 4780
BRECKENRIDGE, CO 80424
970 453 8474

© COPYRIGHT
REUSE OR REPRODUCTION
OF THIS DOCUMENT IS NOT
PERMITTED WITHOUT
WRITTEN PERMISSION OF
ARAPAHOE ARCHITECTS, P.C.

THE PEAK SCHOOL

THE PENINSULA
FRISCO, CO

PROPOSED SITE PLAN

JOB 2015
DWN BY JJ
ISSUE
05/21/2021 - SCHEMATIC

SHEET

A-1