

SITE PLAN

FRISCO ADVENTURE PARK VILLAGE CENTER

Issued: 19 MAY 2021
Status: CONCEPTUAL DESIGN



924 W. 1st Ave
Denver, Colorado
80223
T: 303.294.9244
www.olcdesigns.com

Scale:	1" = 50'-0"
Date:	05/19/21
Drawn by:	OLCE
Rev'd by:	RMc
Sheet #:	A100



1ST FLOOR PLAN

FRISCO ADVENTURE PARK VILLAGE CENTER

Issued: 19 MAY 2021
Status: CONCEPTUAL DESIGN



924 W. 1st Ave
Denver, Colorado
80223
T: 303.294.9244
www.olcdesigns.com

Scale:	1" = 10'-0"
Date:	05/19/21
Drawn by:	OLCE
Rev'd by:	DDS
Sheet #:	A101



2ND FLOOR PLAN


FRISCO ADVENTURE PARK VILLAGE CENTER

Issued: 19 MAY 2021
Status: CONCEPTUAL DESIGN



924 W. 1st Ave
Denver, Colorado
80223
T: 303.294.9244
www.olcdesigns.com

Scale:	1" = 10'-0"
Date:	05/19/21
Drawn by:	OLCE
Rev'd by:	DDS
Sheet #:	A102

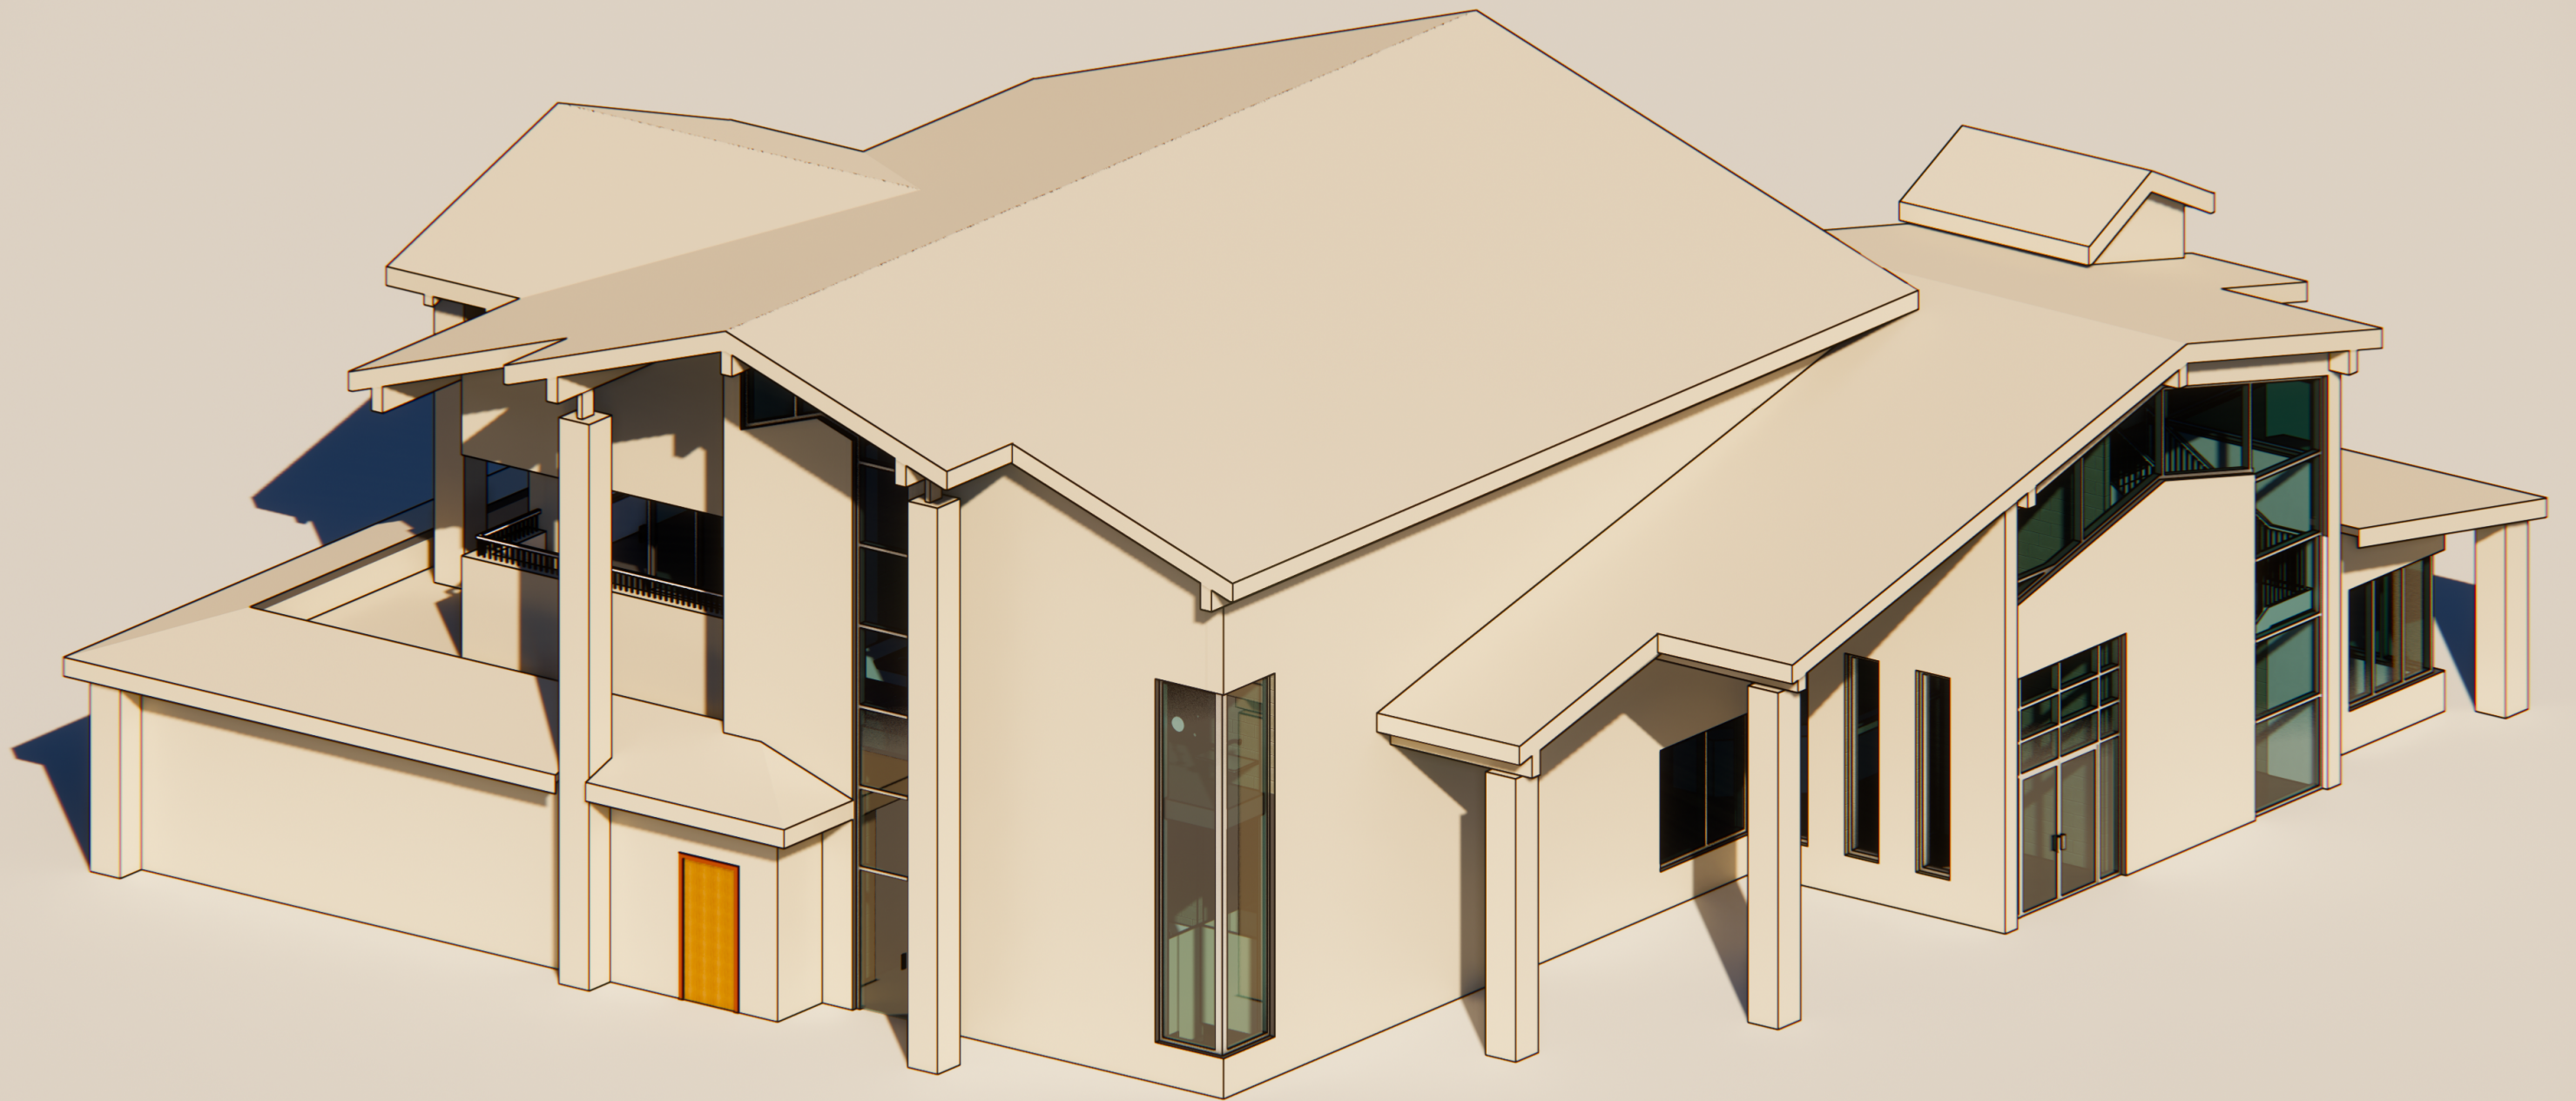


ORTHO VIEW
FRISCO ADVENTURE PARK VILLAGE CENTER

Issued: 19 MAY 2021
Status: CONCEPTUAL DESIGN



924 W. 1st Ave
Denver, Colorado
80223
T: 303.294.9244
www.olcdesigns.com

Scale:	
Date:	05/19/21
Drawn by:	OLCE
Rev'd by:	DDS
Sheet #:	A001

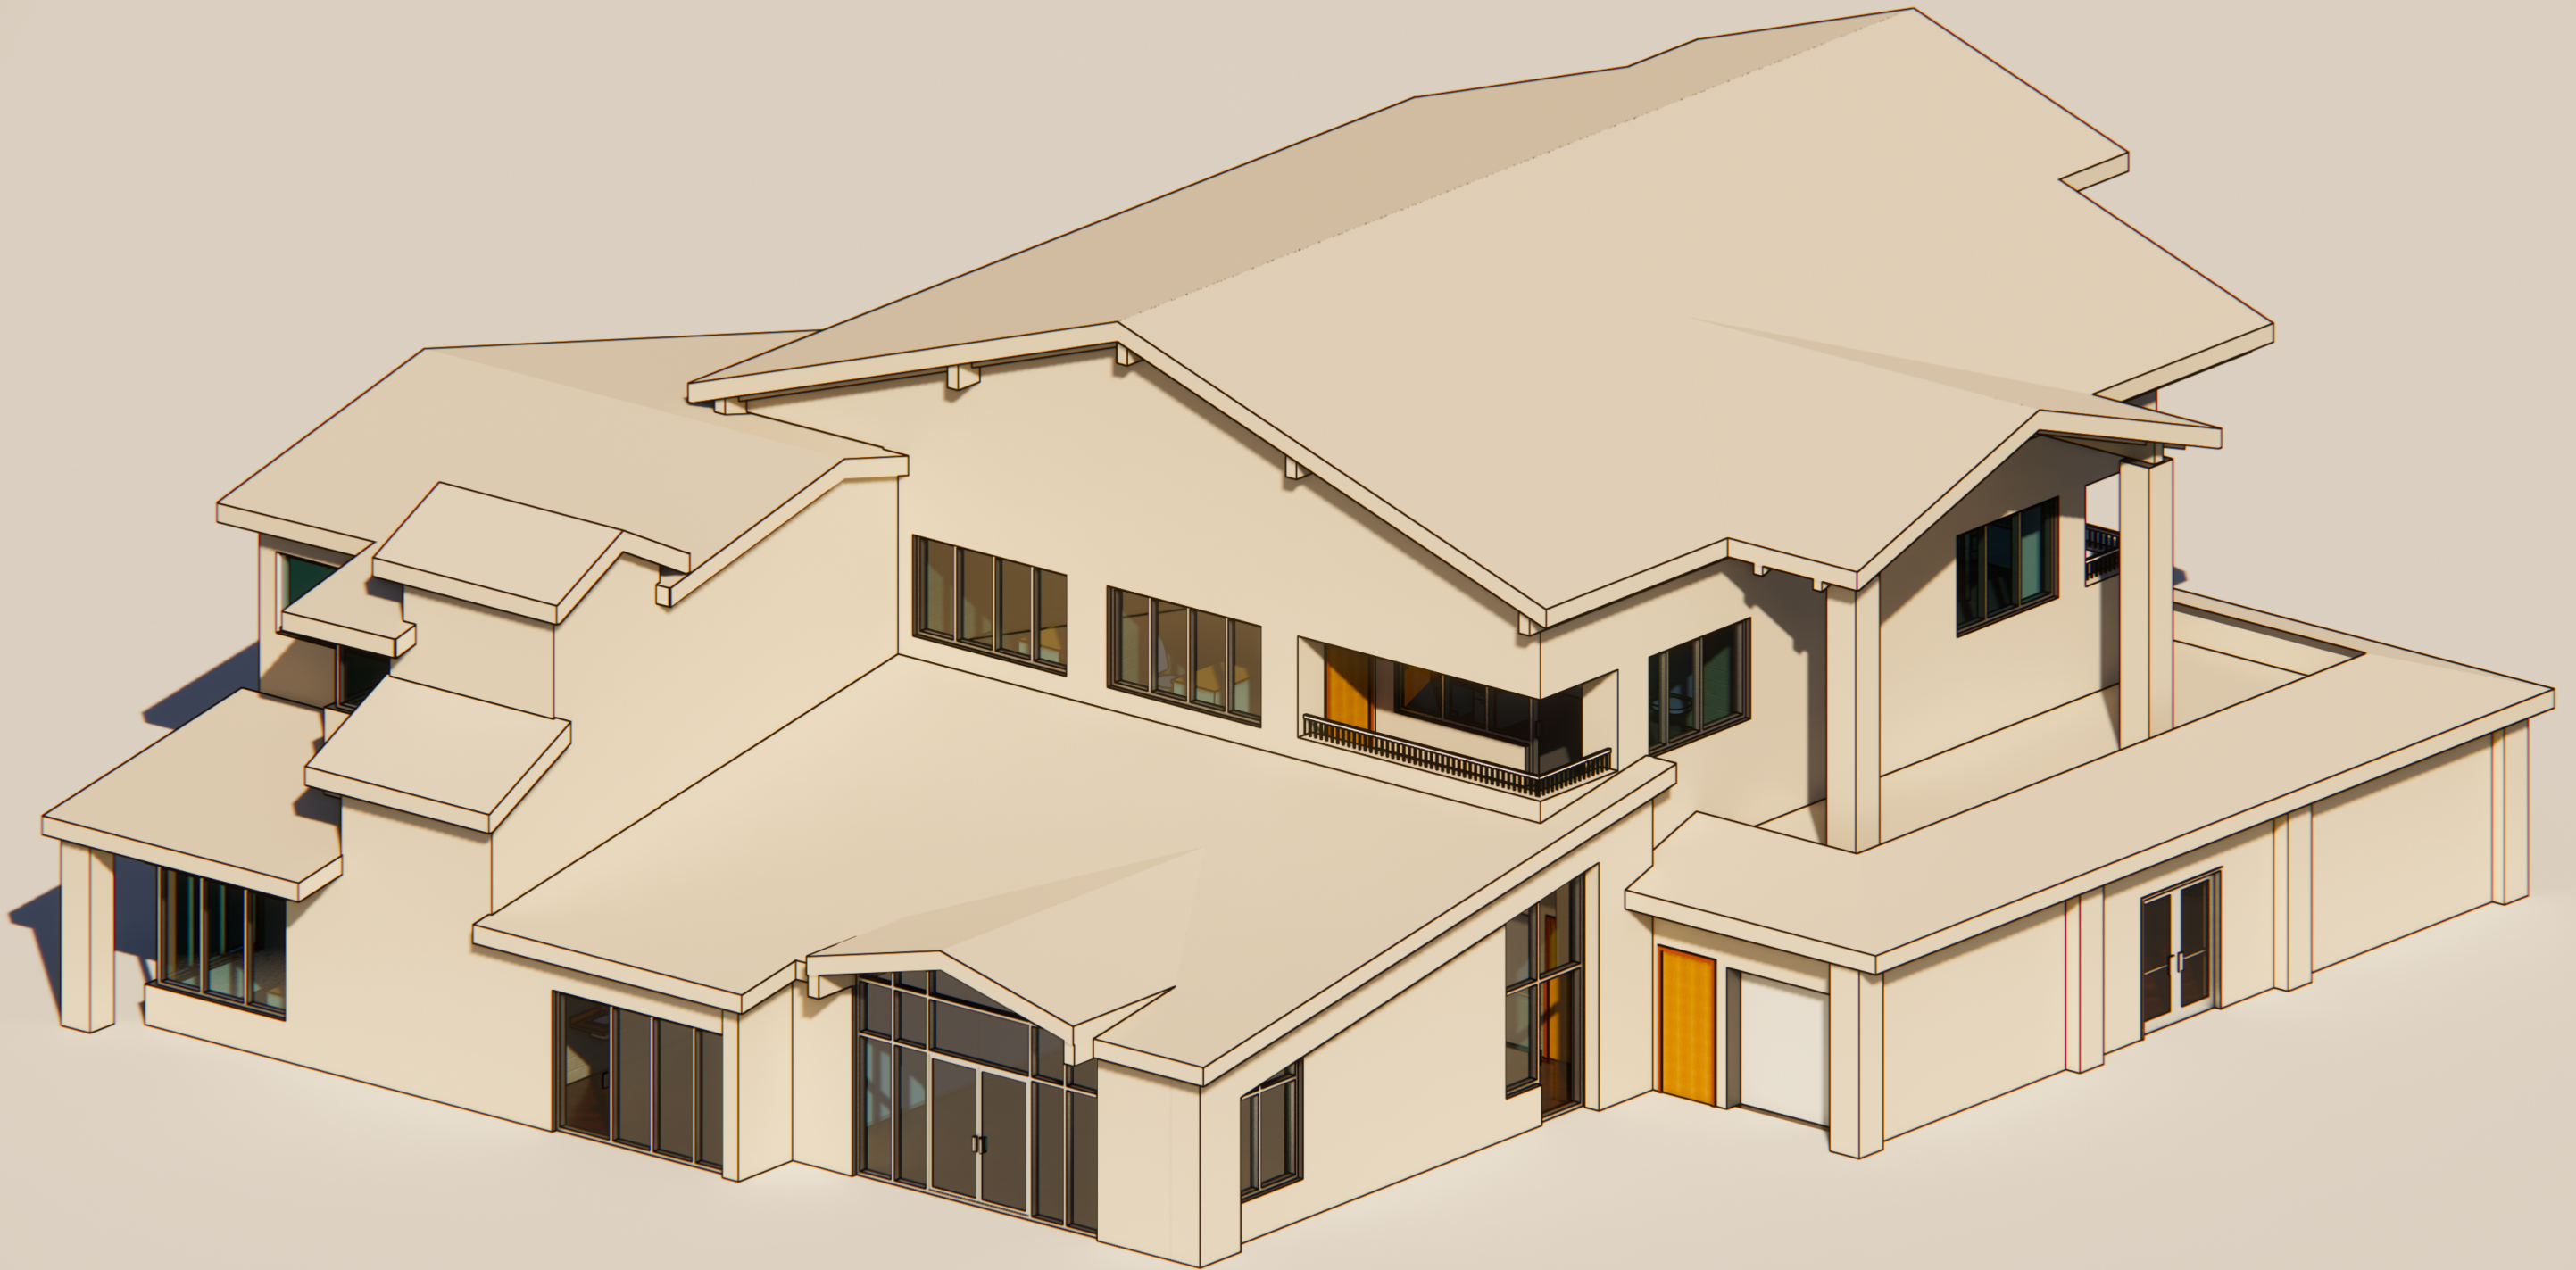

ORTHO VIEW

FRISCO ADVENTURE PARK VILLAGE CENTER

Issued: 19 MAY 2021
Status: CONCEPTUAL DESIGN



924 W. 1st Ave
Denver, Colorado
80223
T: 303.294.9244
www.olcdesigns.com

Scale:

Date: 05/19/21

Drawn by: OLCE

Rev'd by: DDS

Sheet #: **A002**