




schematic design

frisco information center renovations

300 main street

frisco . colorado


3 december 2021 draft

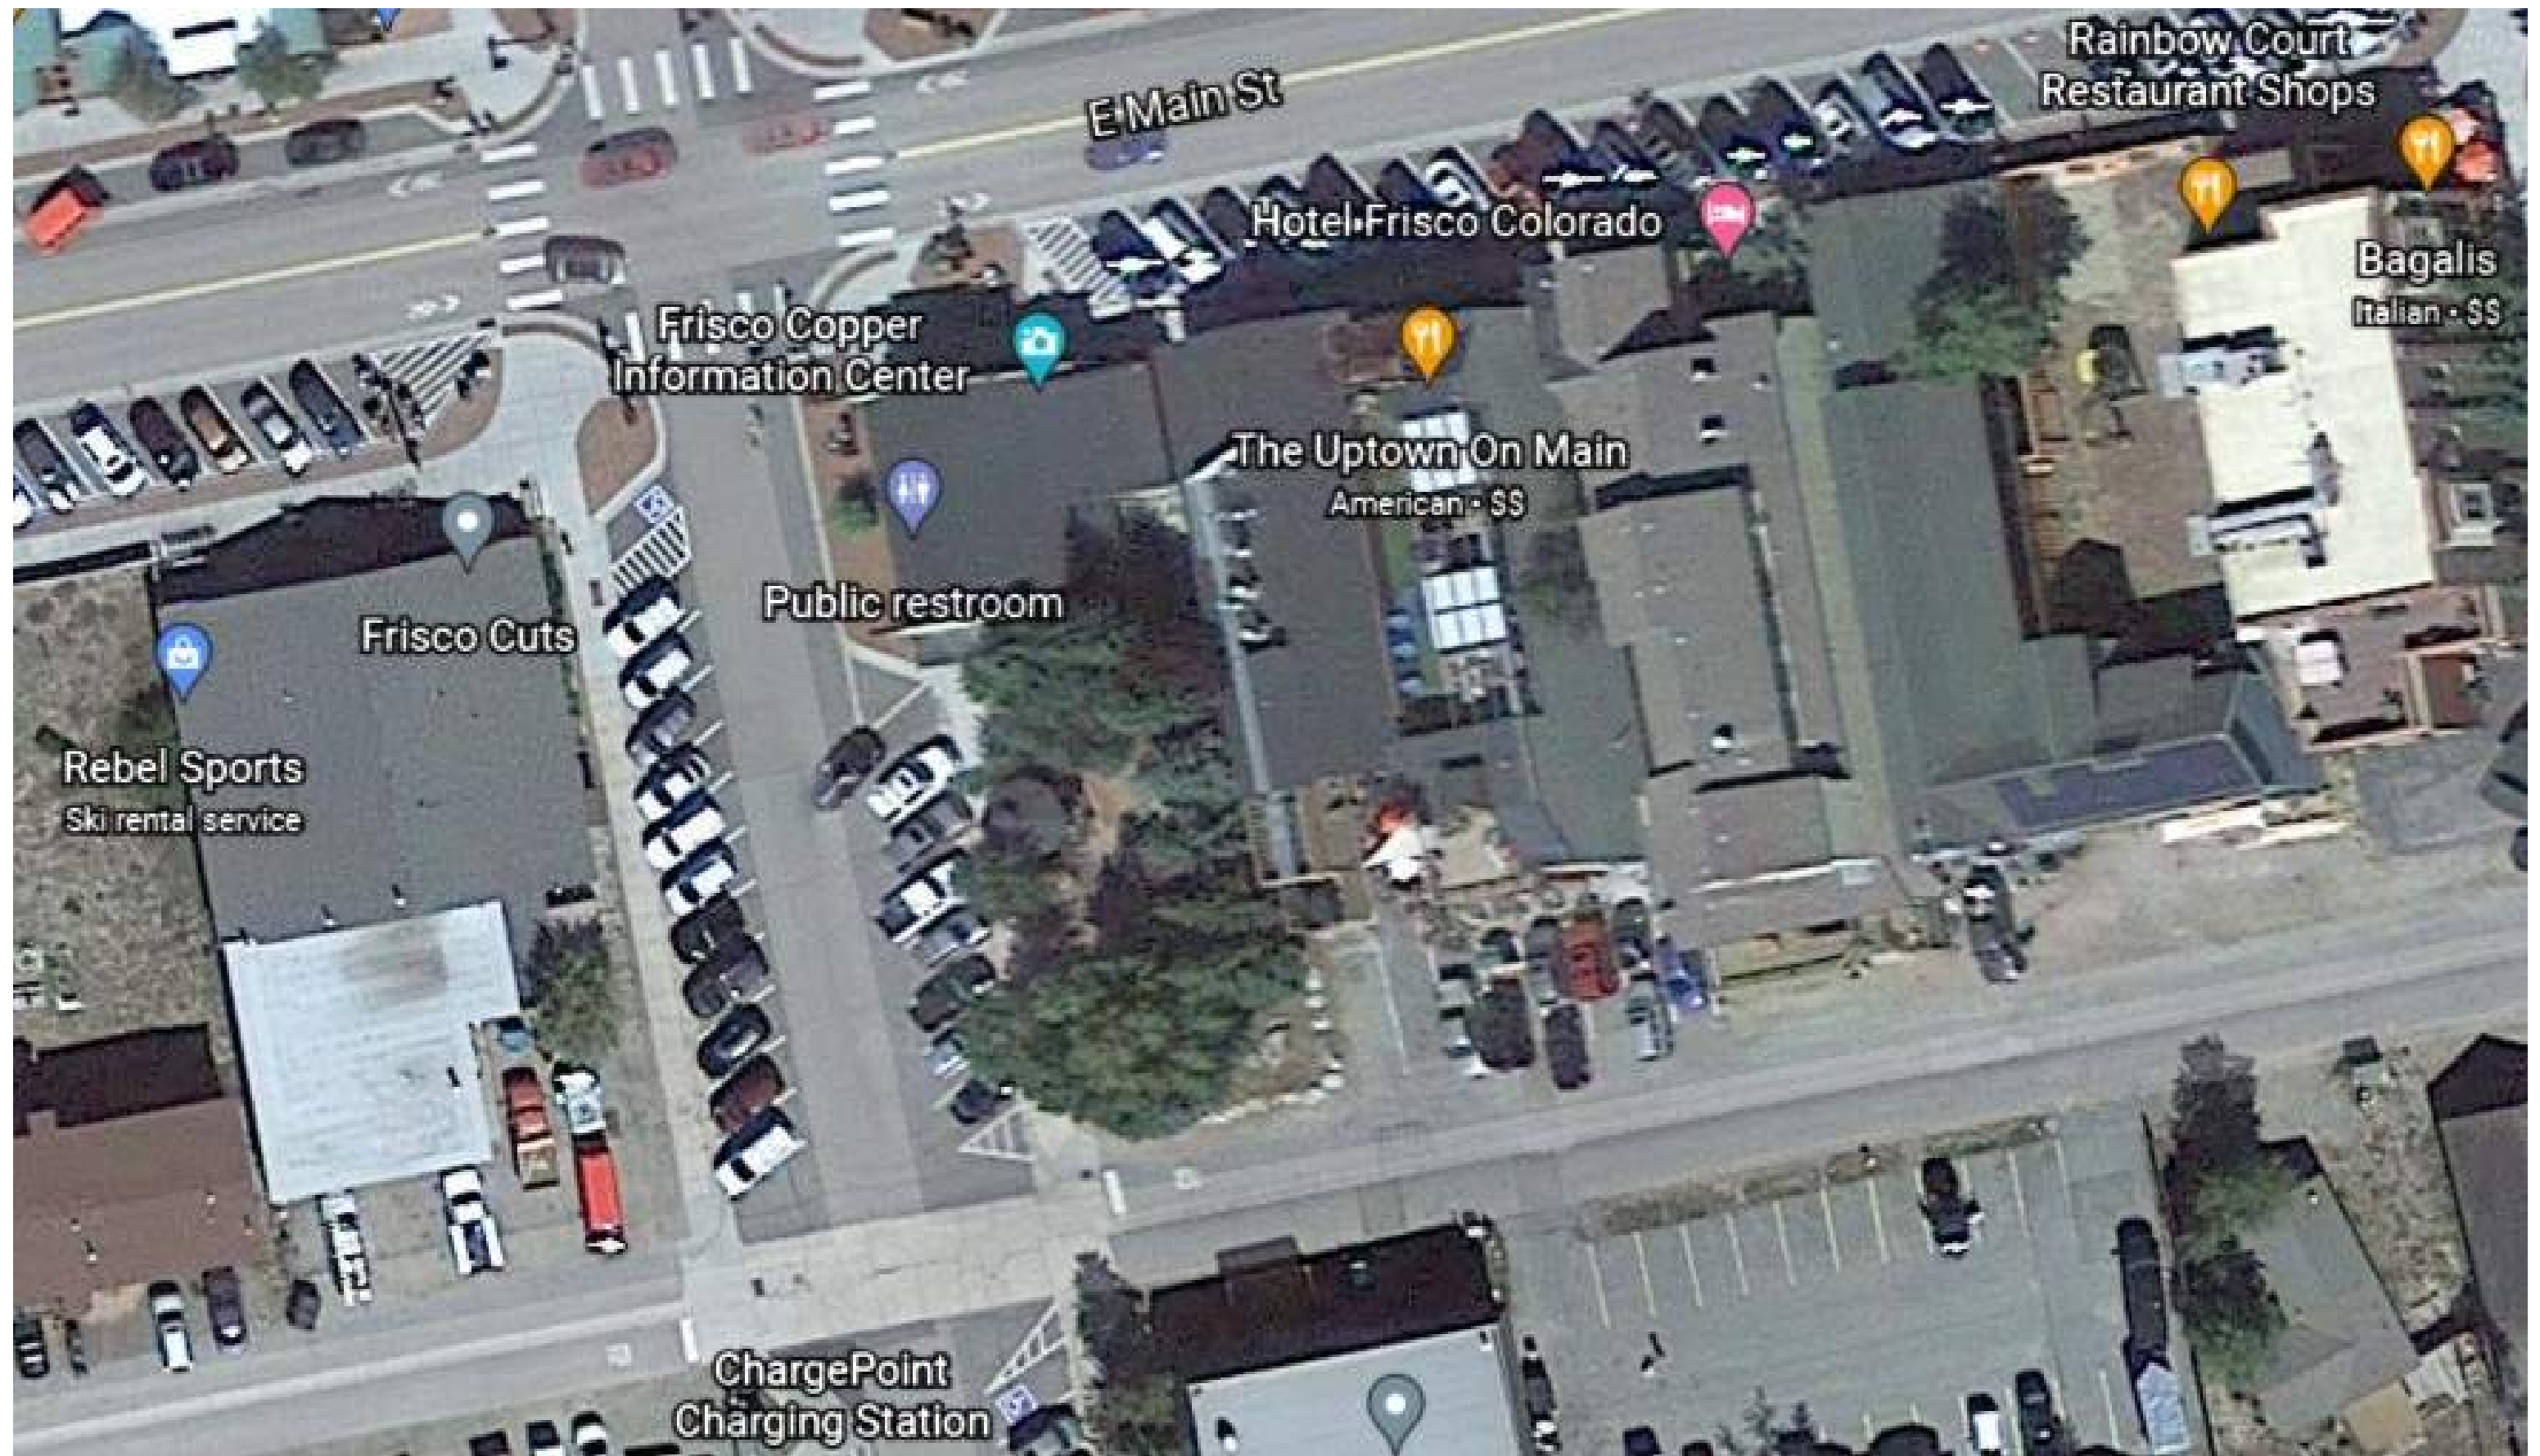

OLD TOWN HALL PARK

GATHERING GROUND



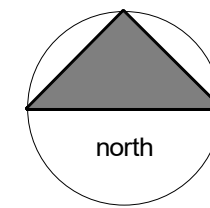

C:\Users\Jamie\Documents\TOF Info Center Renovation_R21_ninaGG7.rvt

11/23/2021 4:14:51 PM





existing floor plan
frisco information center renovations

draft

date: 3 december 2021

scale: 1/8" = 1'-0"

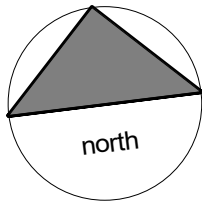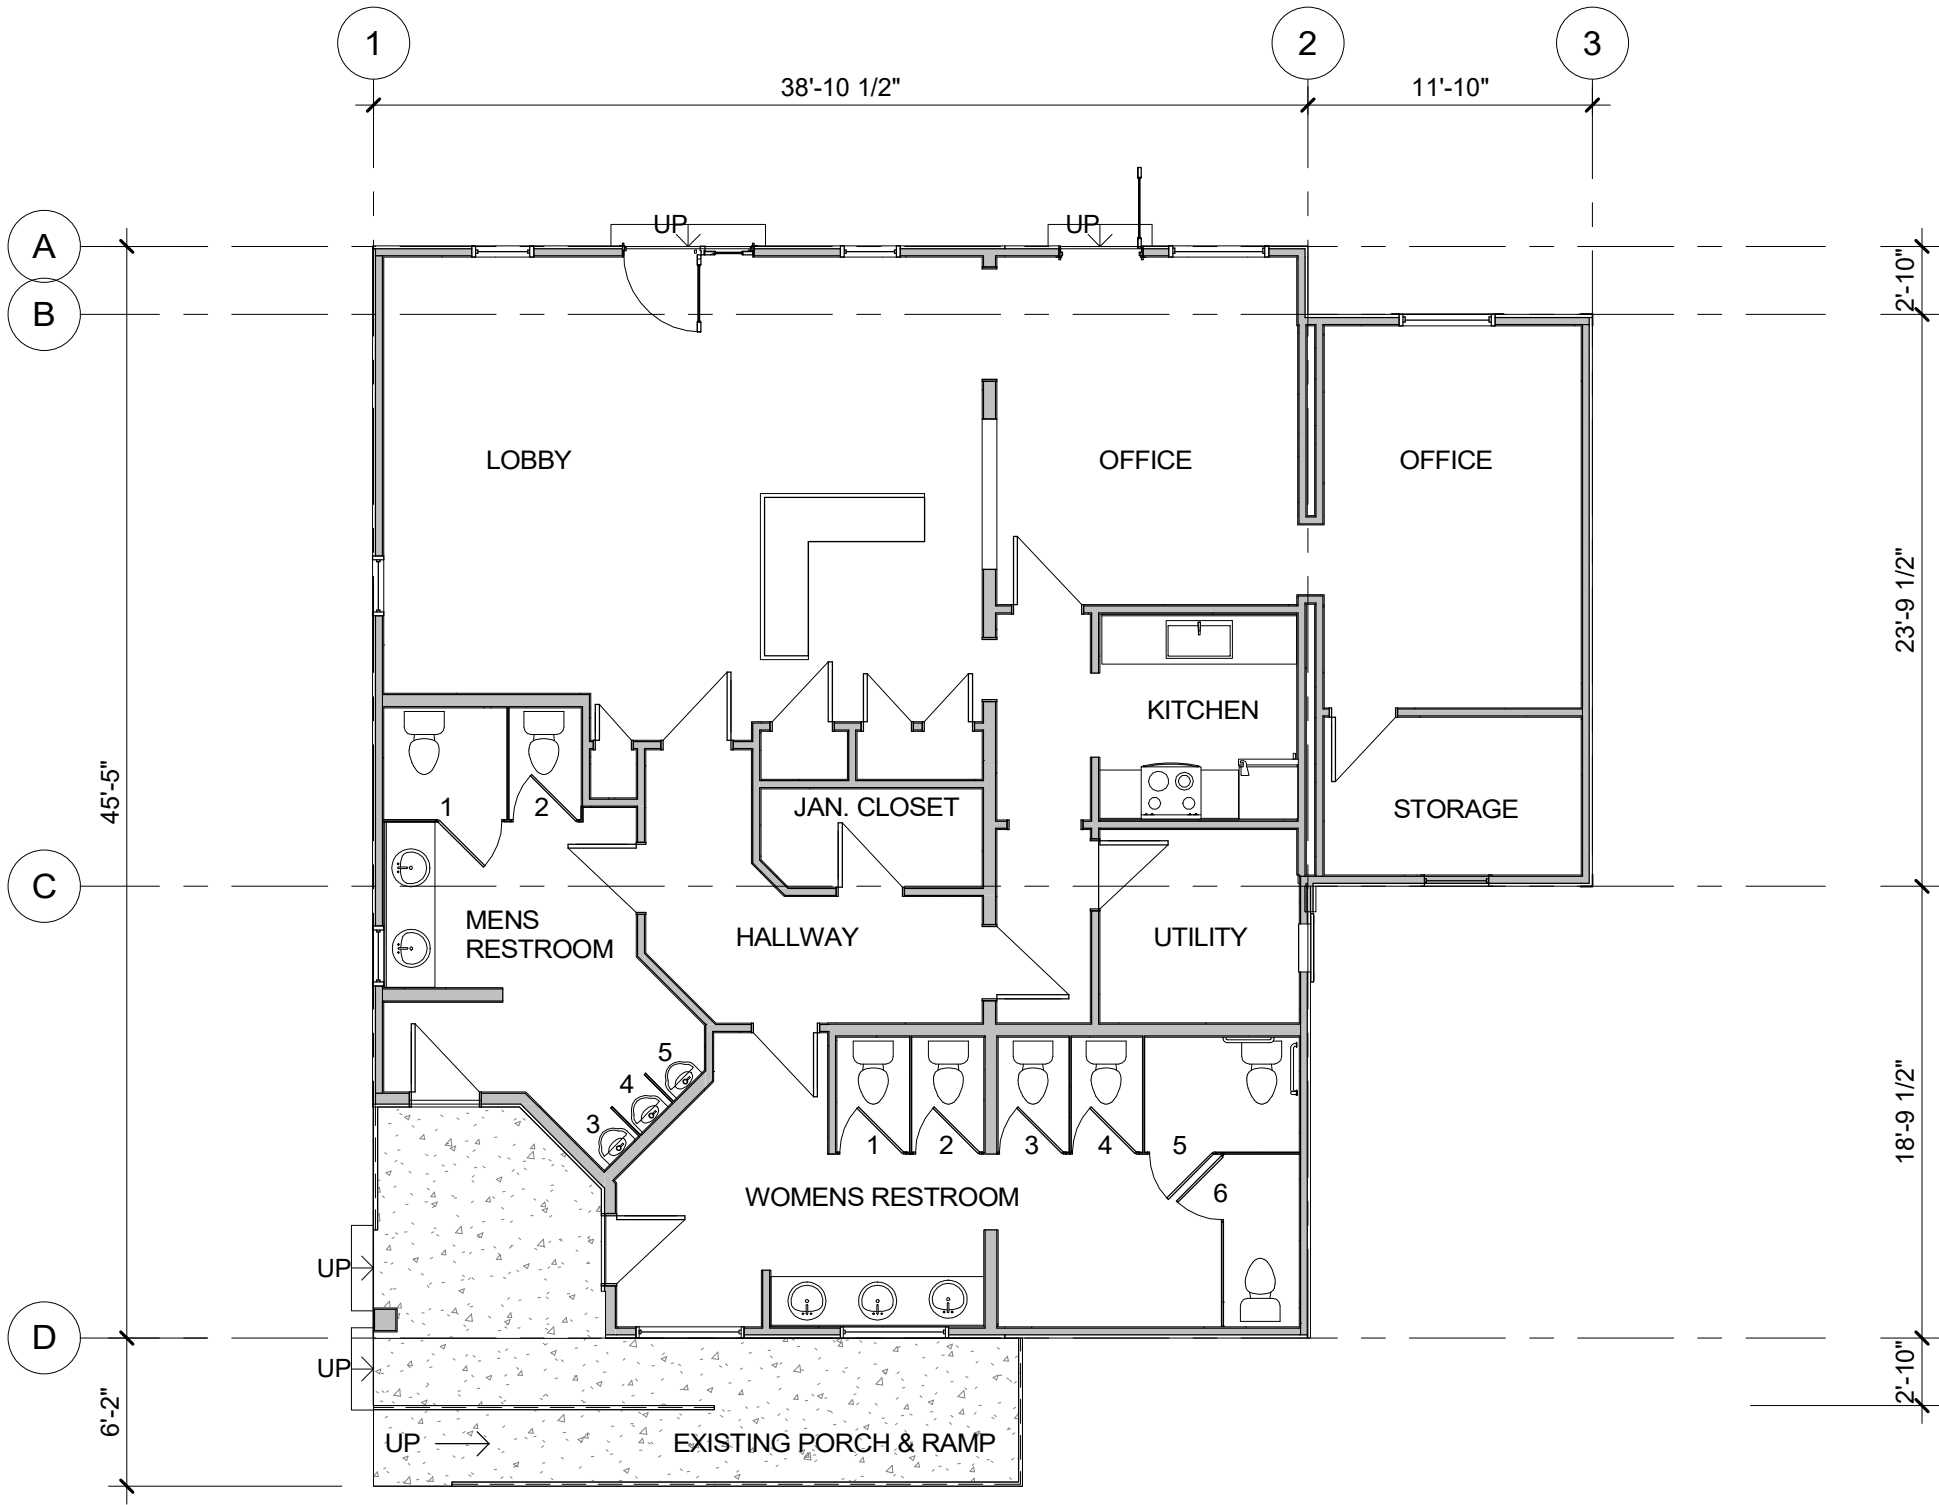

C:\Users\Jamie\Documents\TOF Info Center Renovation_R21_ninaGG7.rvt

11/23/2021 4:23:28 PM






proposed floor plan - option 1

frisco information center renovations

draft

date: 3 december 2021

scale: 1/8" = 1'-0"

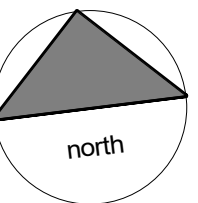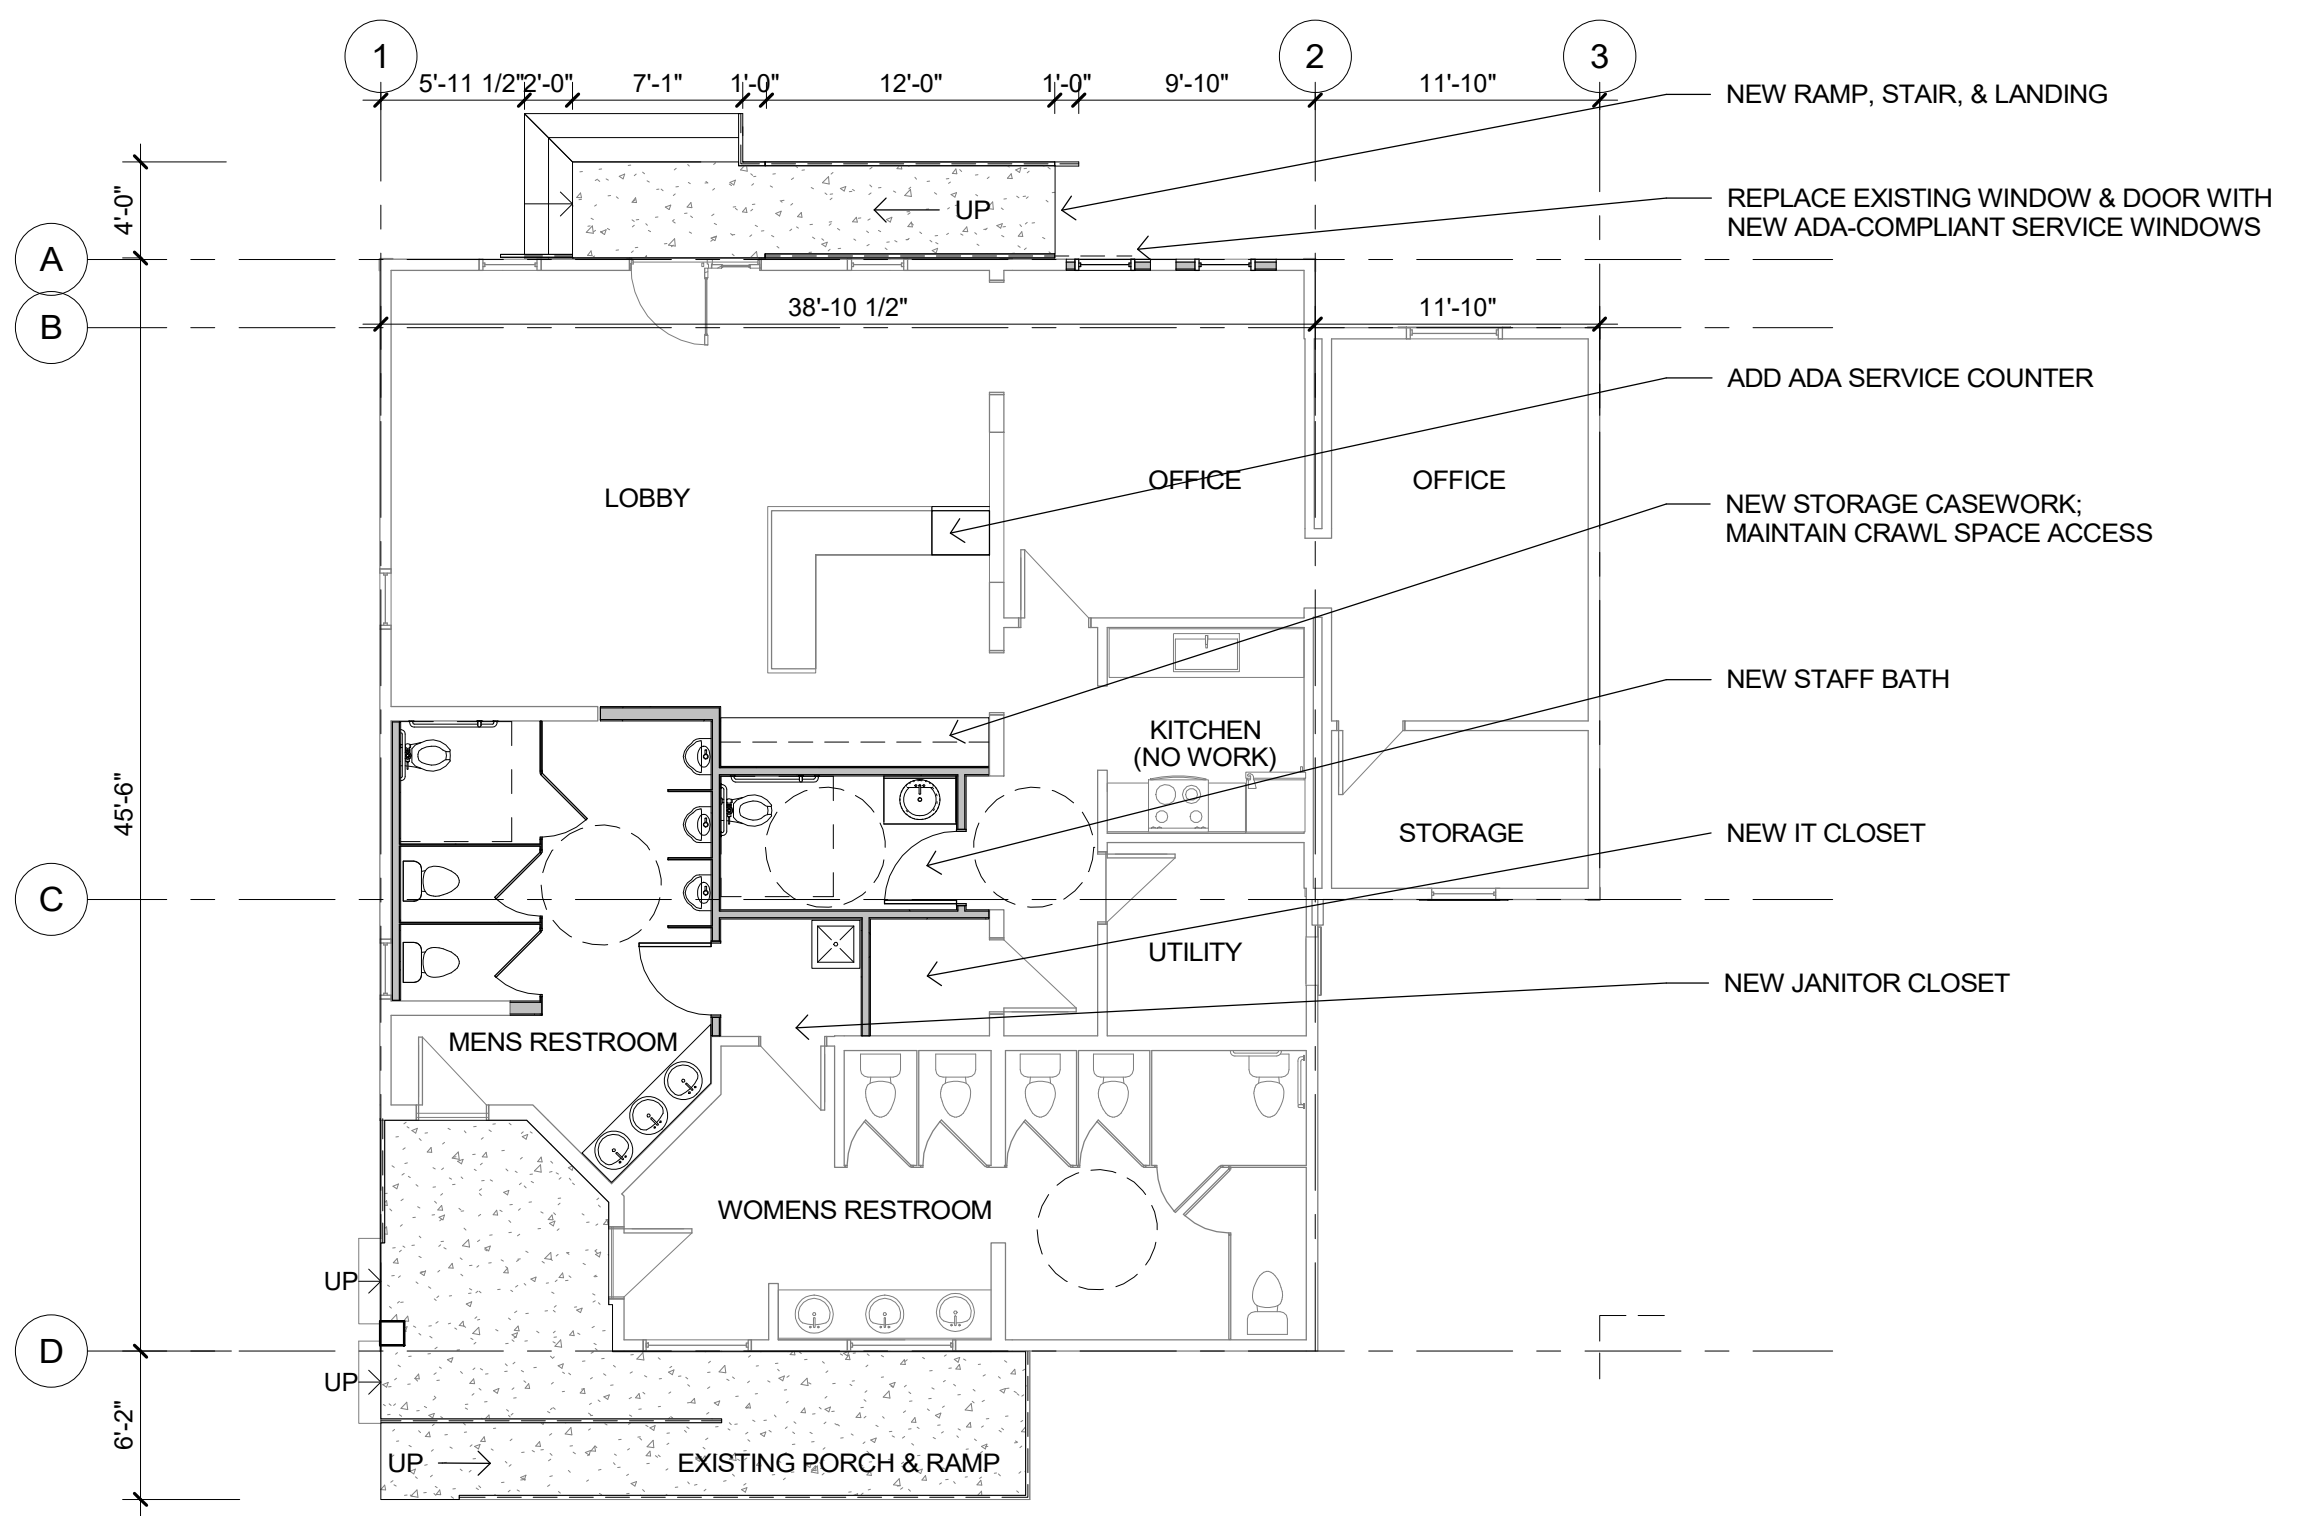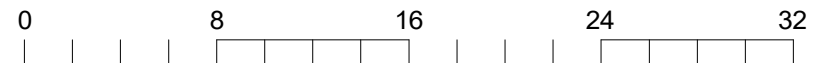

\\sls\architecture\com\share\shared\129 TOF info center renovations\SAI files\REV\building\TOF Info Center Renovation_R21 - option 2.rvt

12/3/2021 11:36:09 AM





proposed floor plan - option 2

frisco information center renovations

draft


date: 3 december 2021

scale: 1/8" = 1'-0"

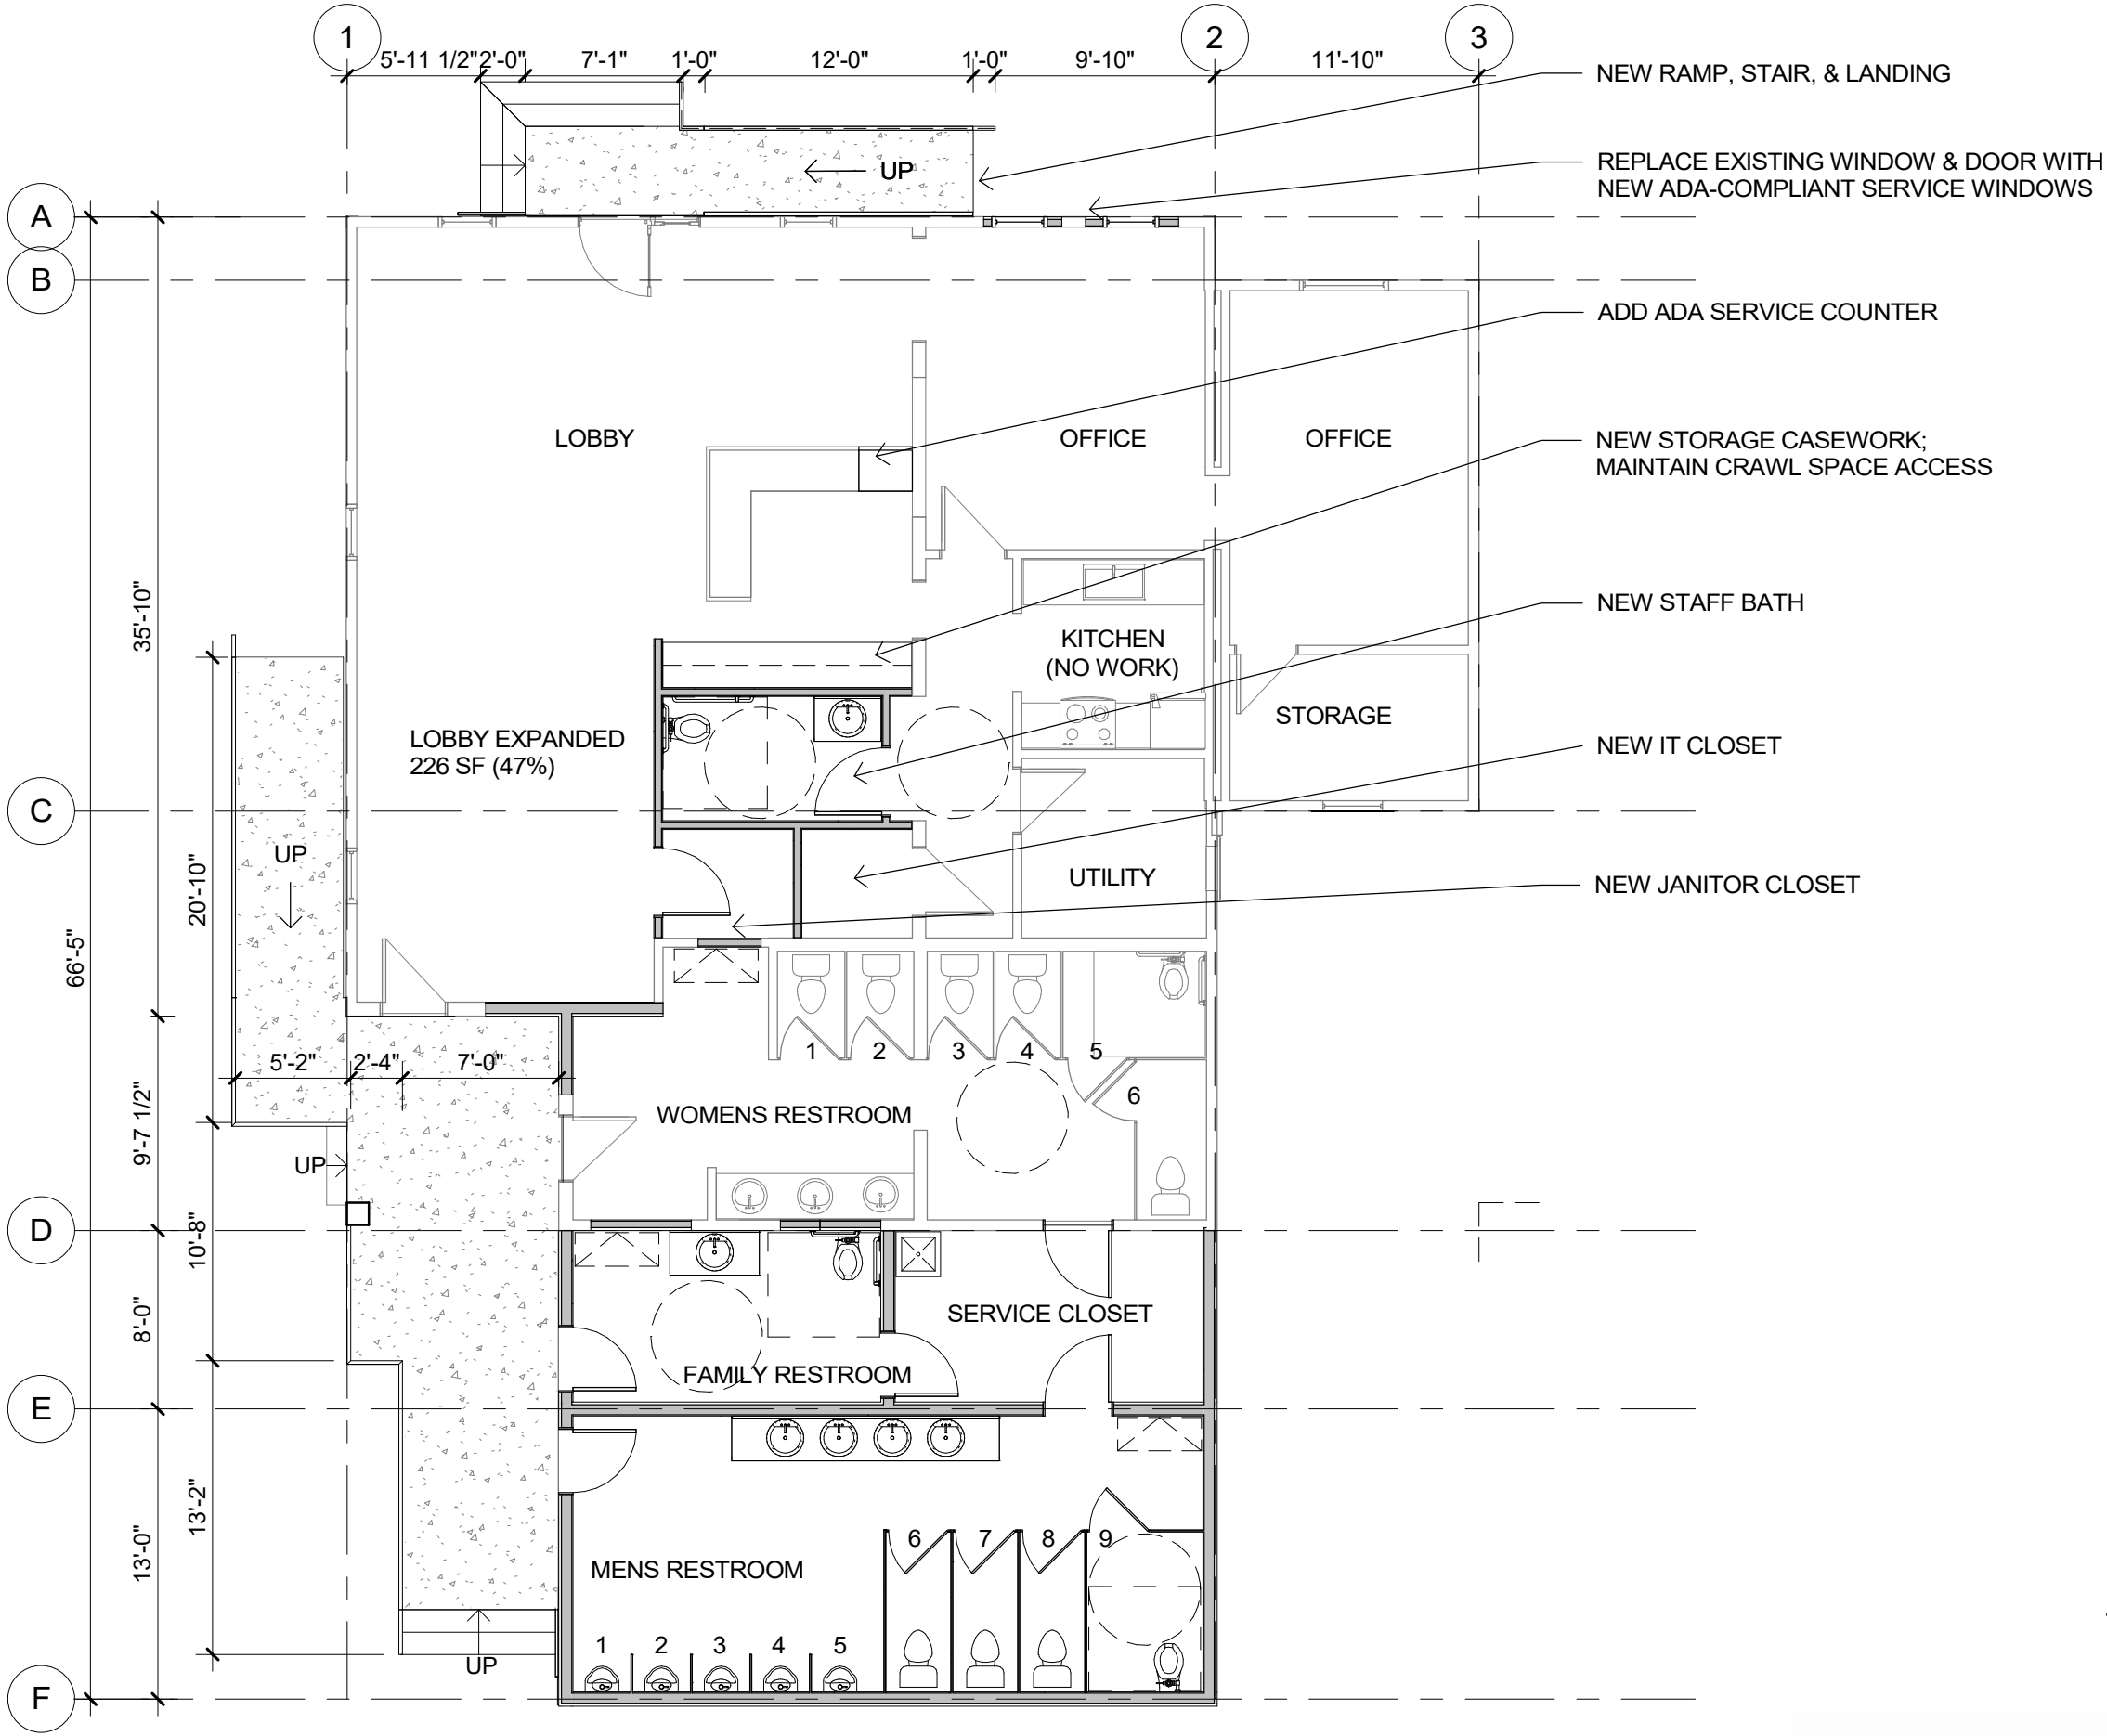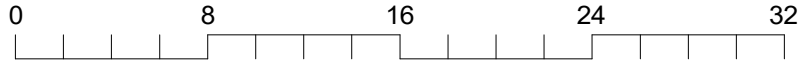




north elevation

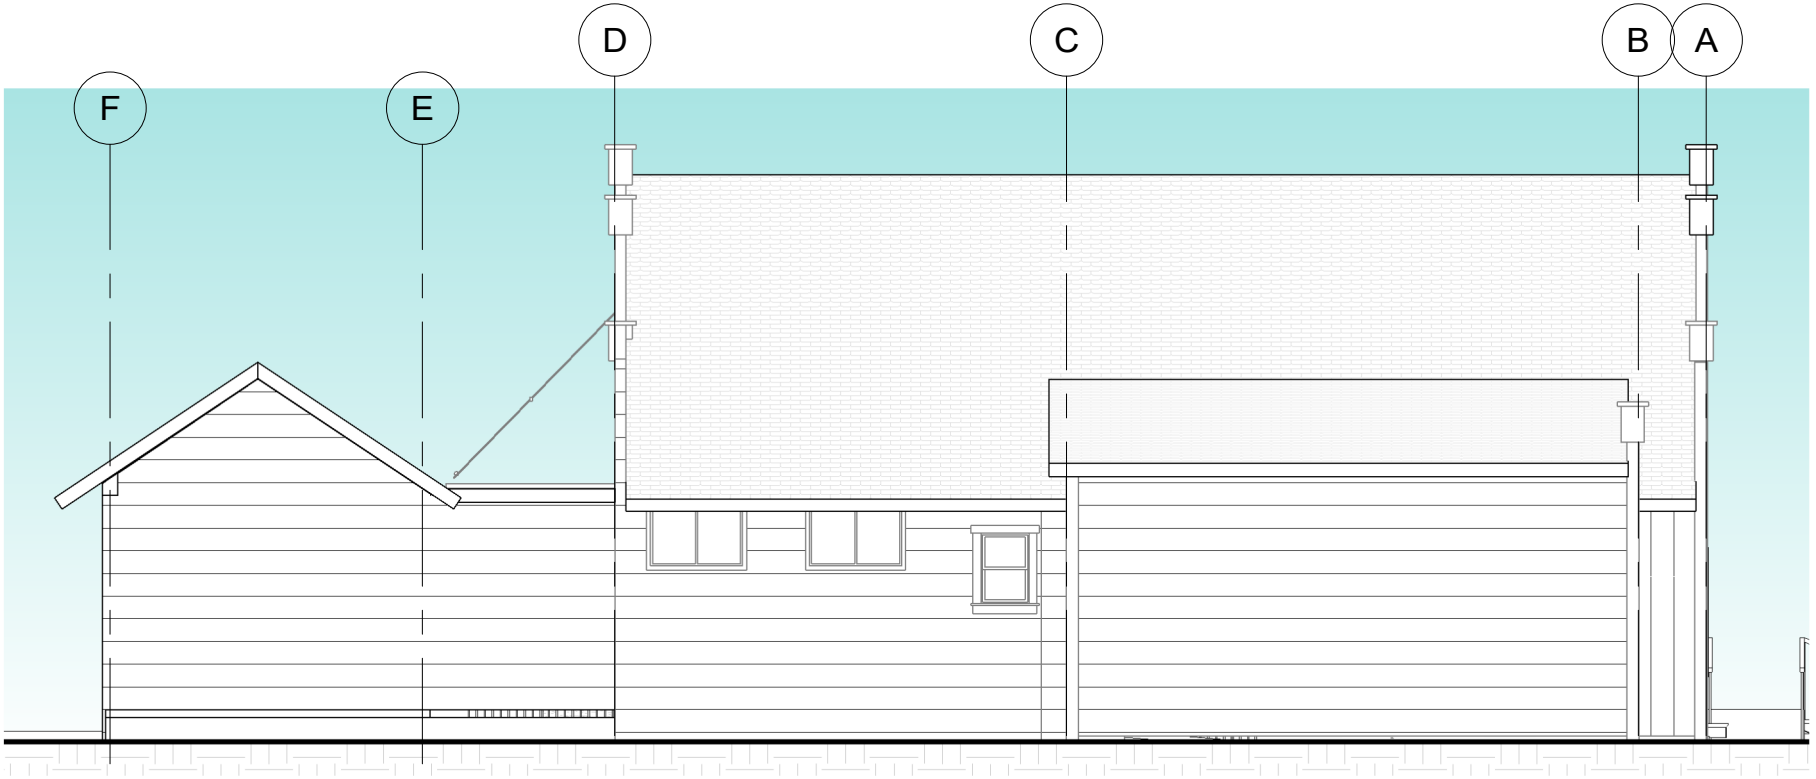


east elevation

\\slais\architecture\com\shared\2129 TOF info center renovations\SAI files\REV\building\TOF Info Center Renovation _R21 - option 2.rvt

12/3/2021 11:36:08 AM

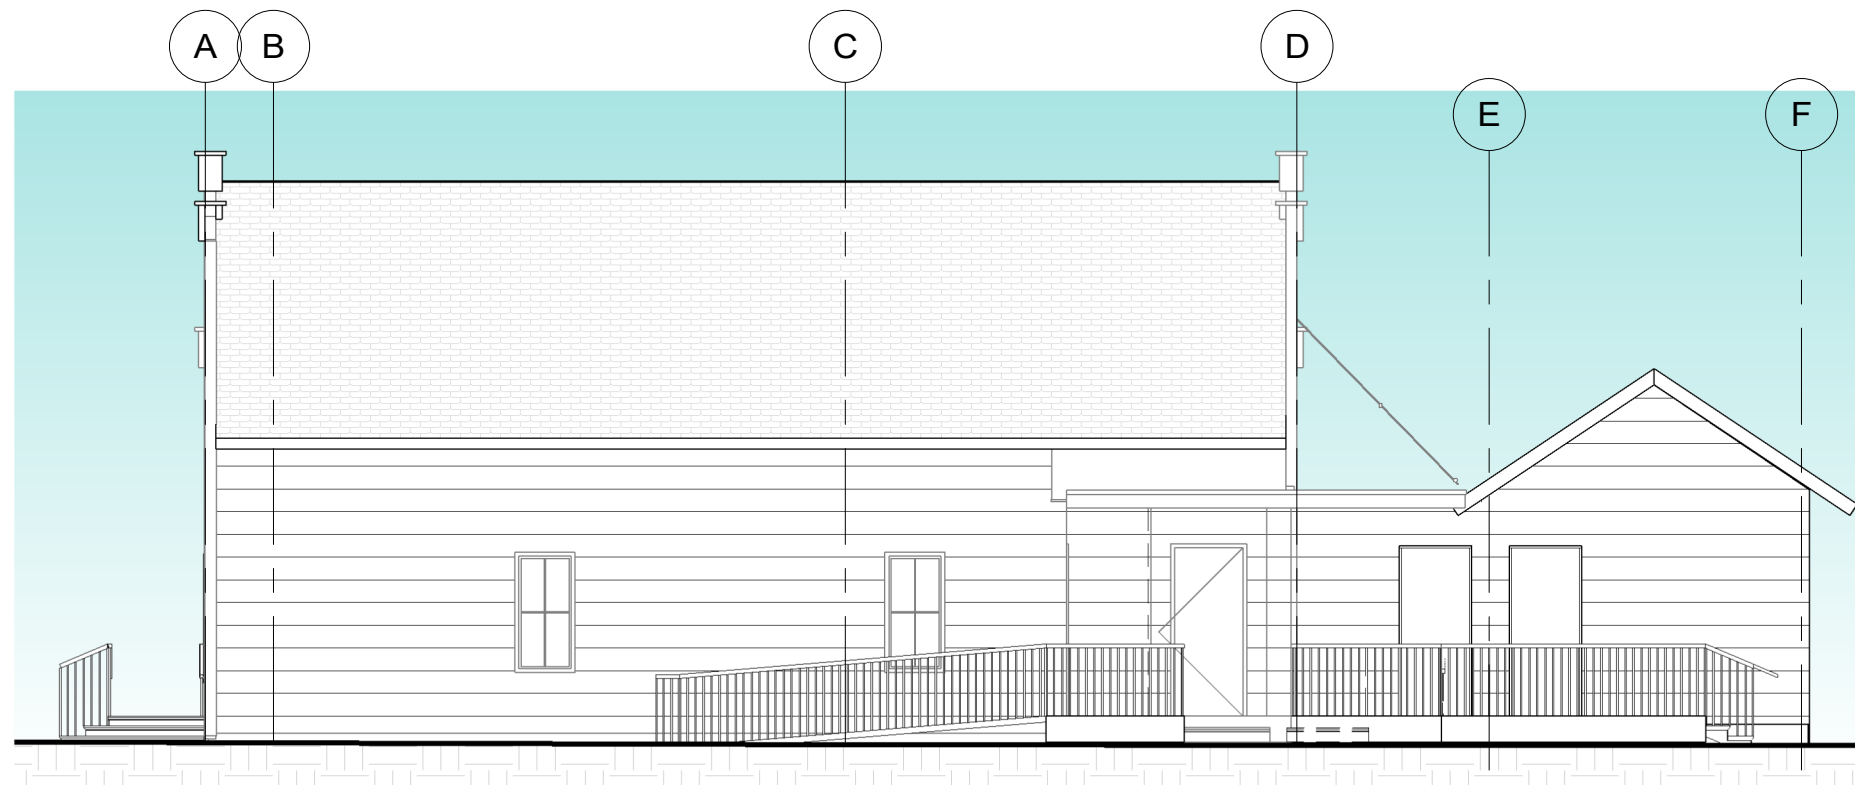

west elevation

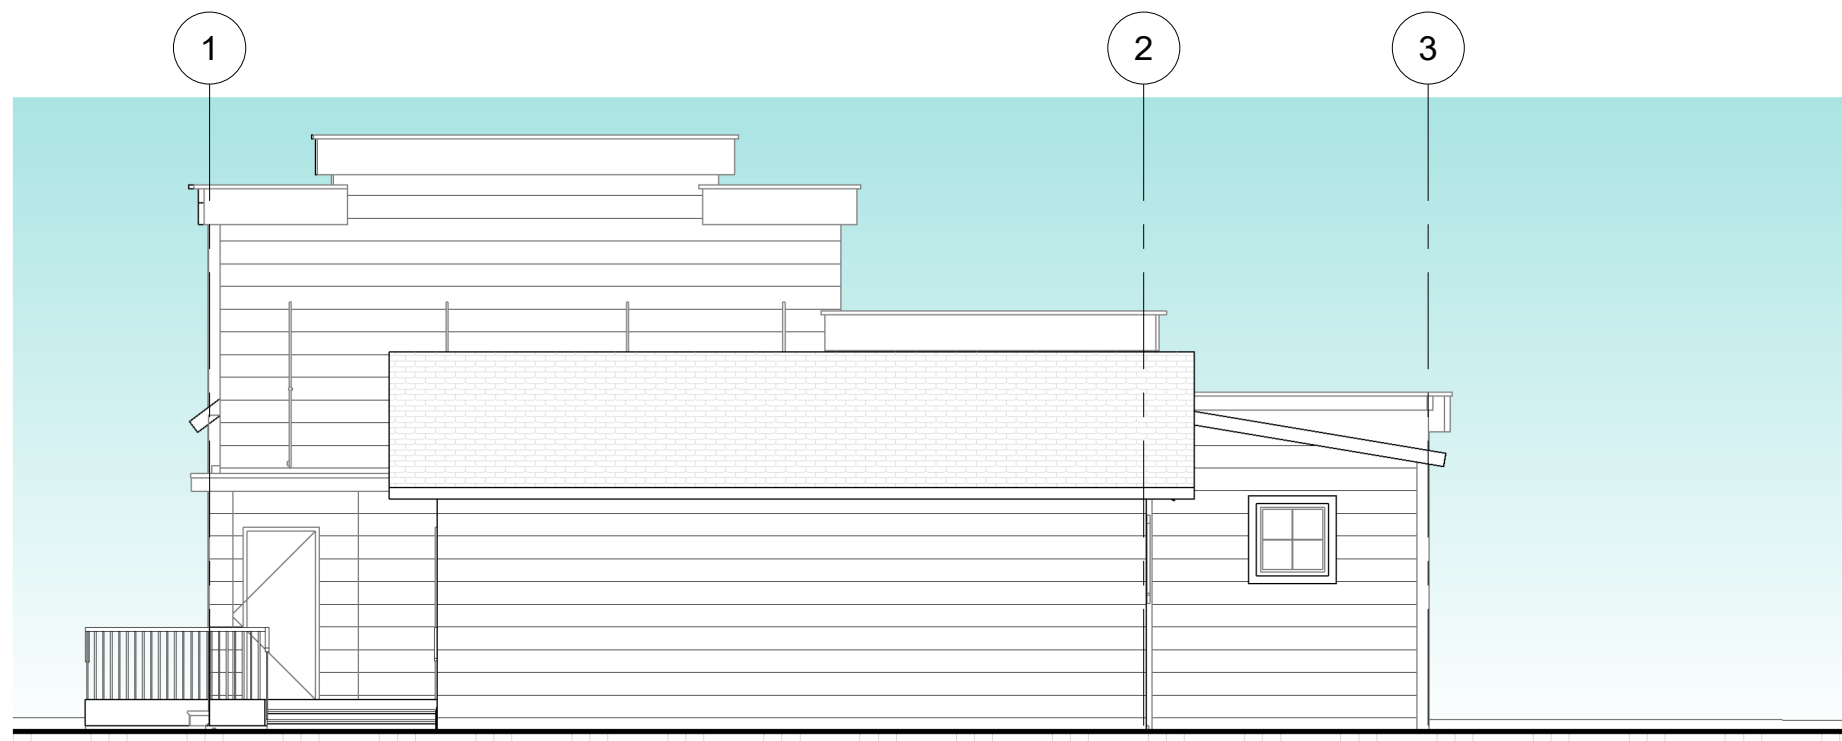

south elevation