


# SITE PARKING

ON-SITE PARKING	21
ADA SPACES	2
CAR SHARE ALLOWANCE	8 (2 SPACES)
PARKING SPACES	11
EXISTING ON-STREET PARKING	11
PROPOSED ON-STREET PARKING	20
TOTAL PARKING	52
TOTAL REQUIRED PARKING	43
NET PARKING	+9

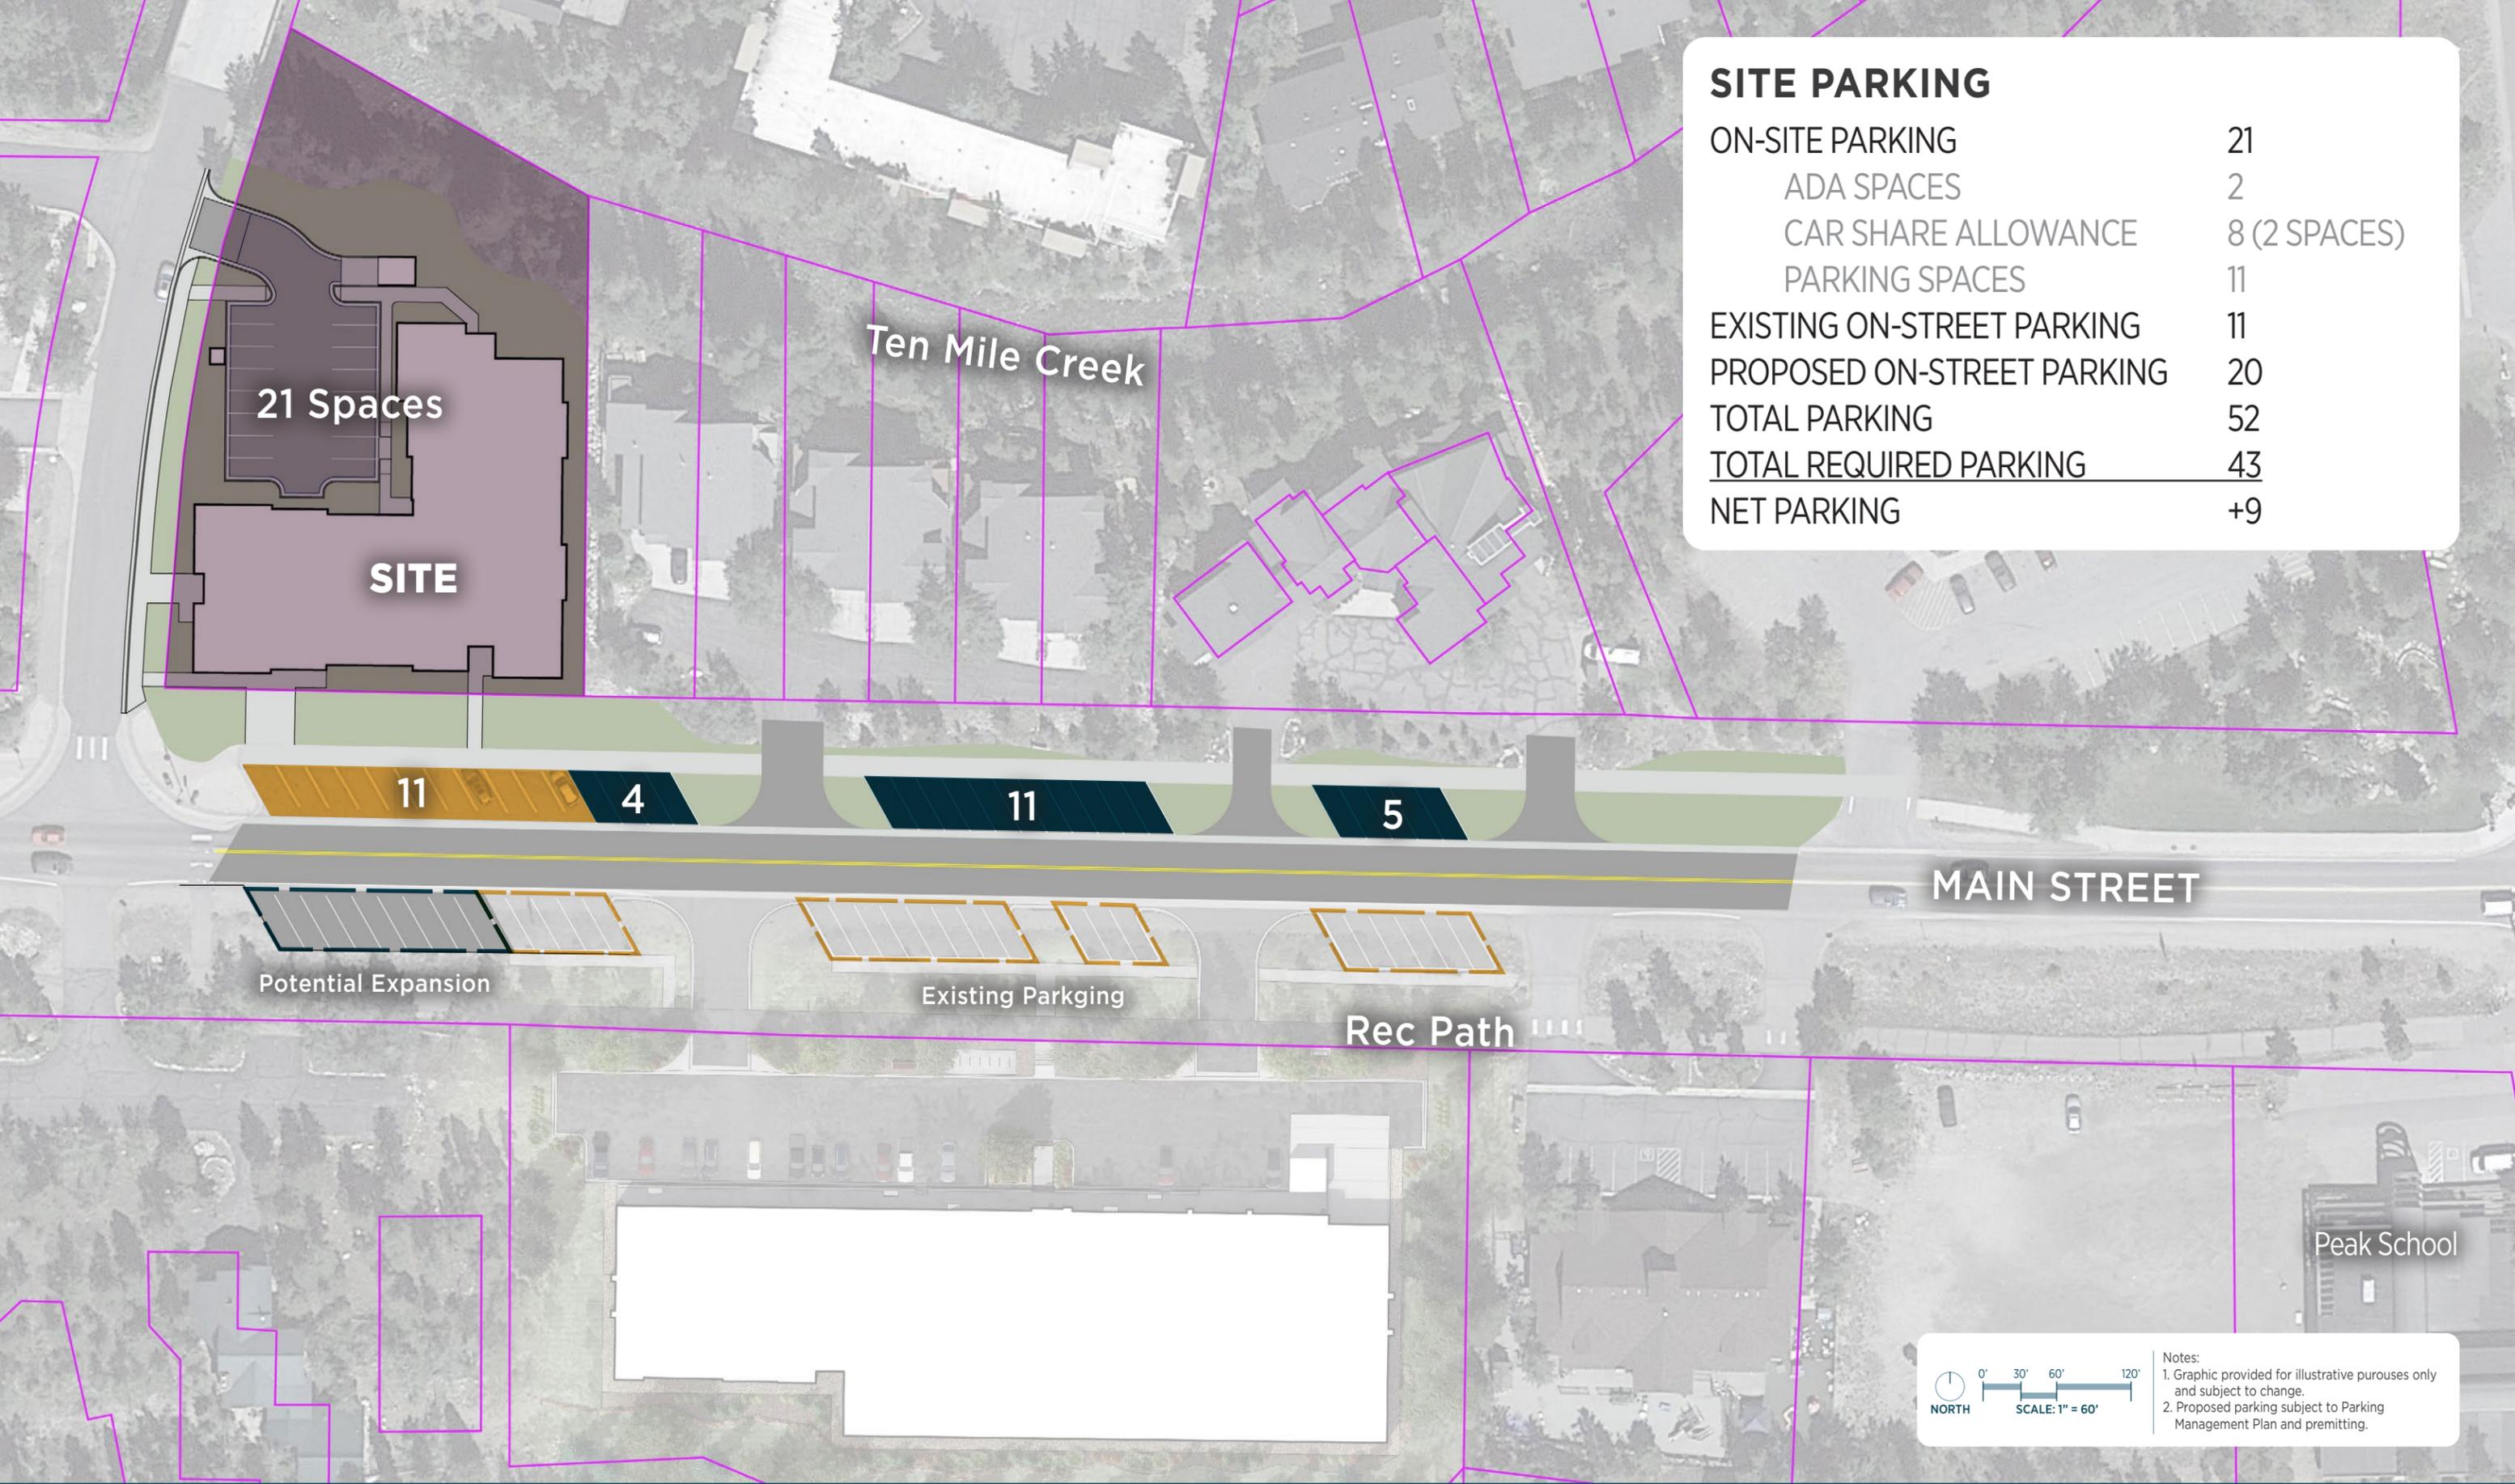

NORTH  
 SCALE: 1" = 60'  
 Notes:  
 1. Graphic provided for illustrative purposes only and subject to change.  
 2. Proposed parking subject to Parking Management Plan and permitting.