





FRISCO/COPPER VISITOR INFORMATION CENTER REMODEL/EXPANSION AND OLD TOWN HALL PARK IMPROVEMENTS CURRENT CONDITIONS AND DESIGNS

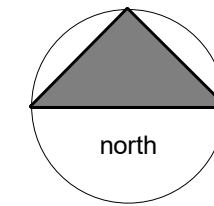

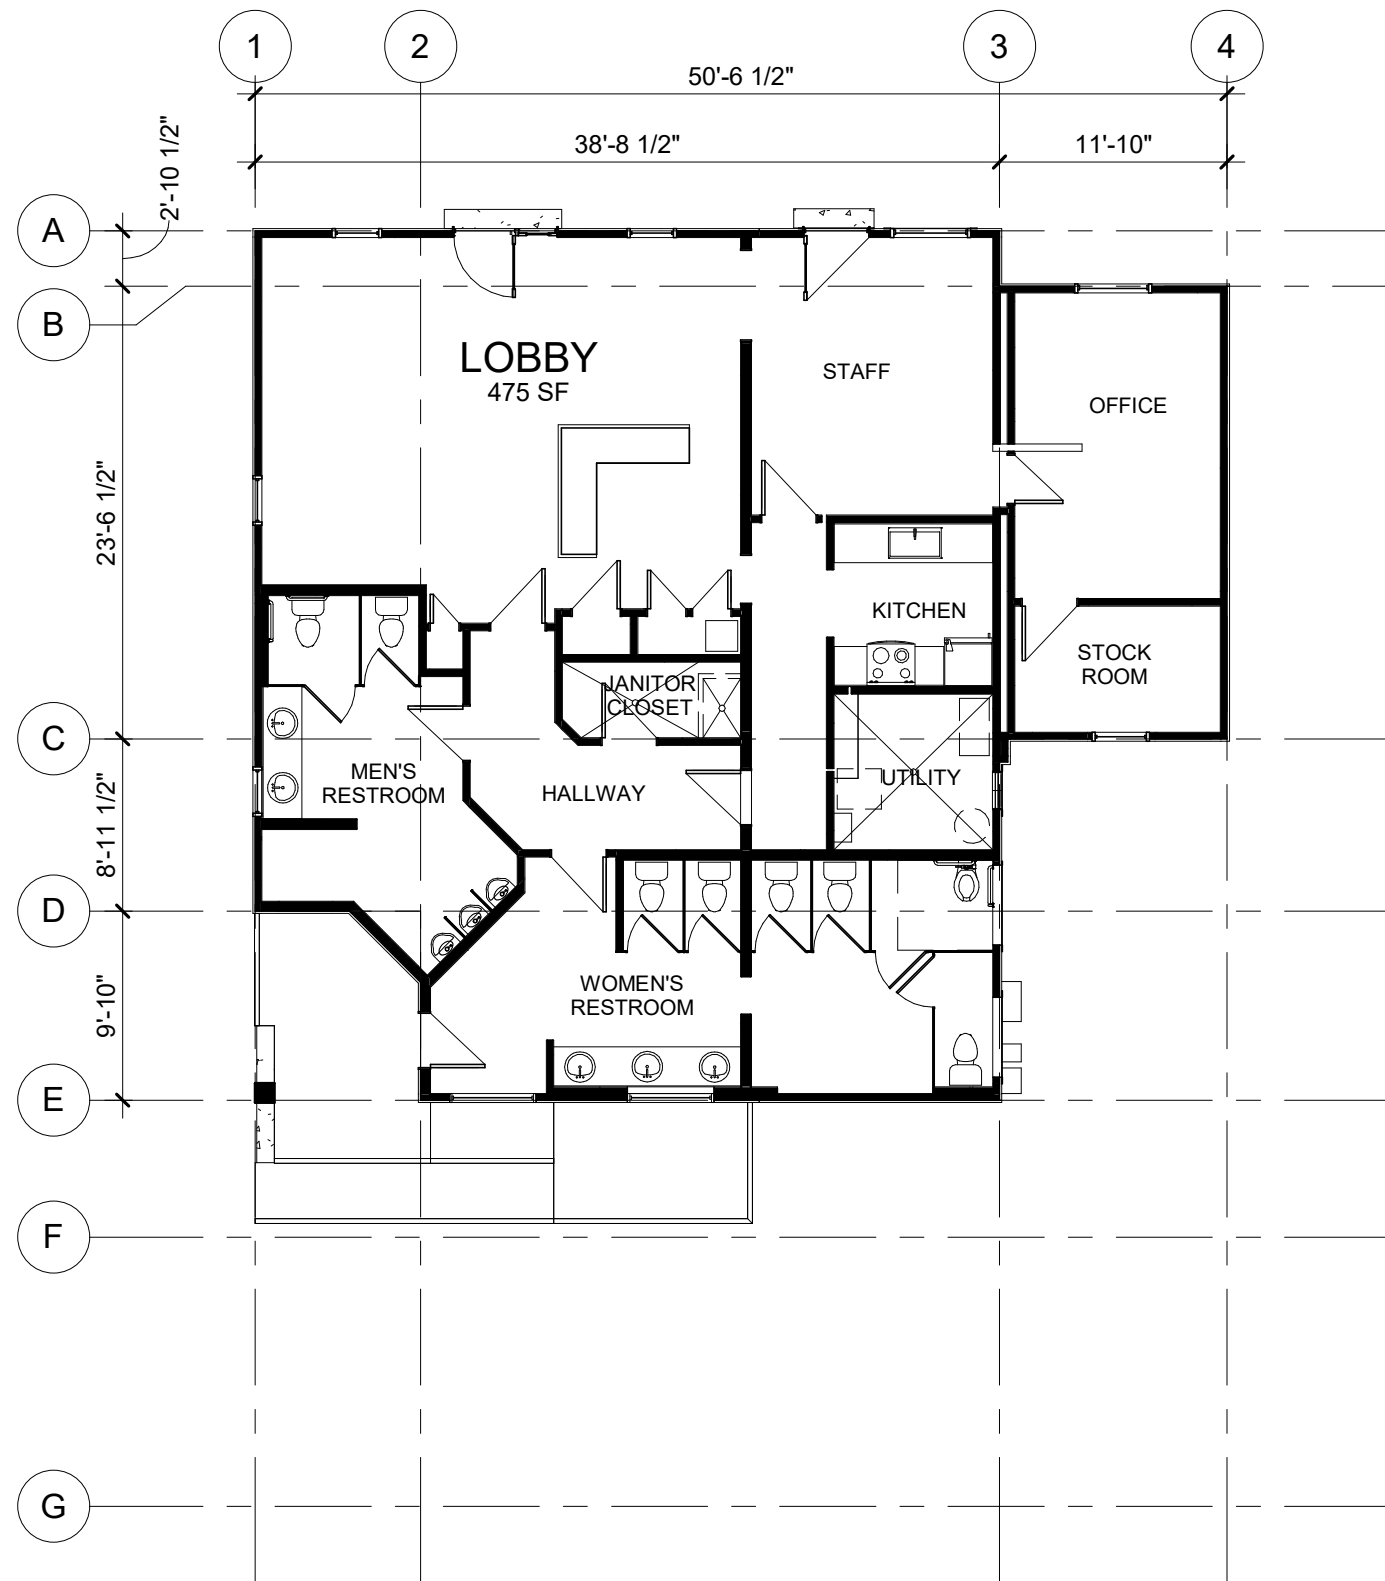



existing main floor plan

old town hall park & vic renovations

date: 14 october 2022

scale: 1" = 10'-0"



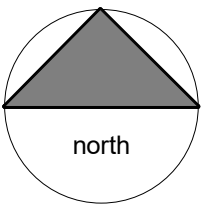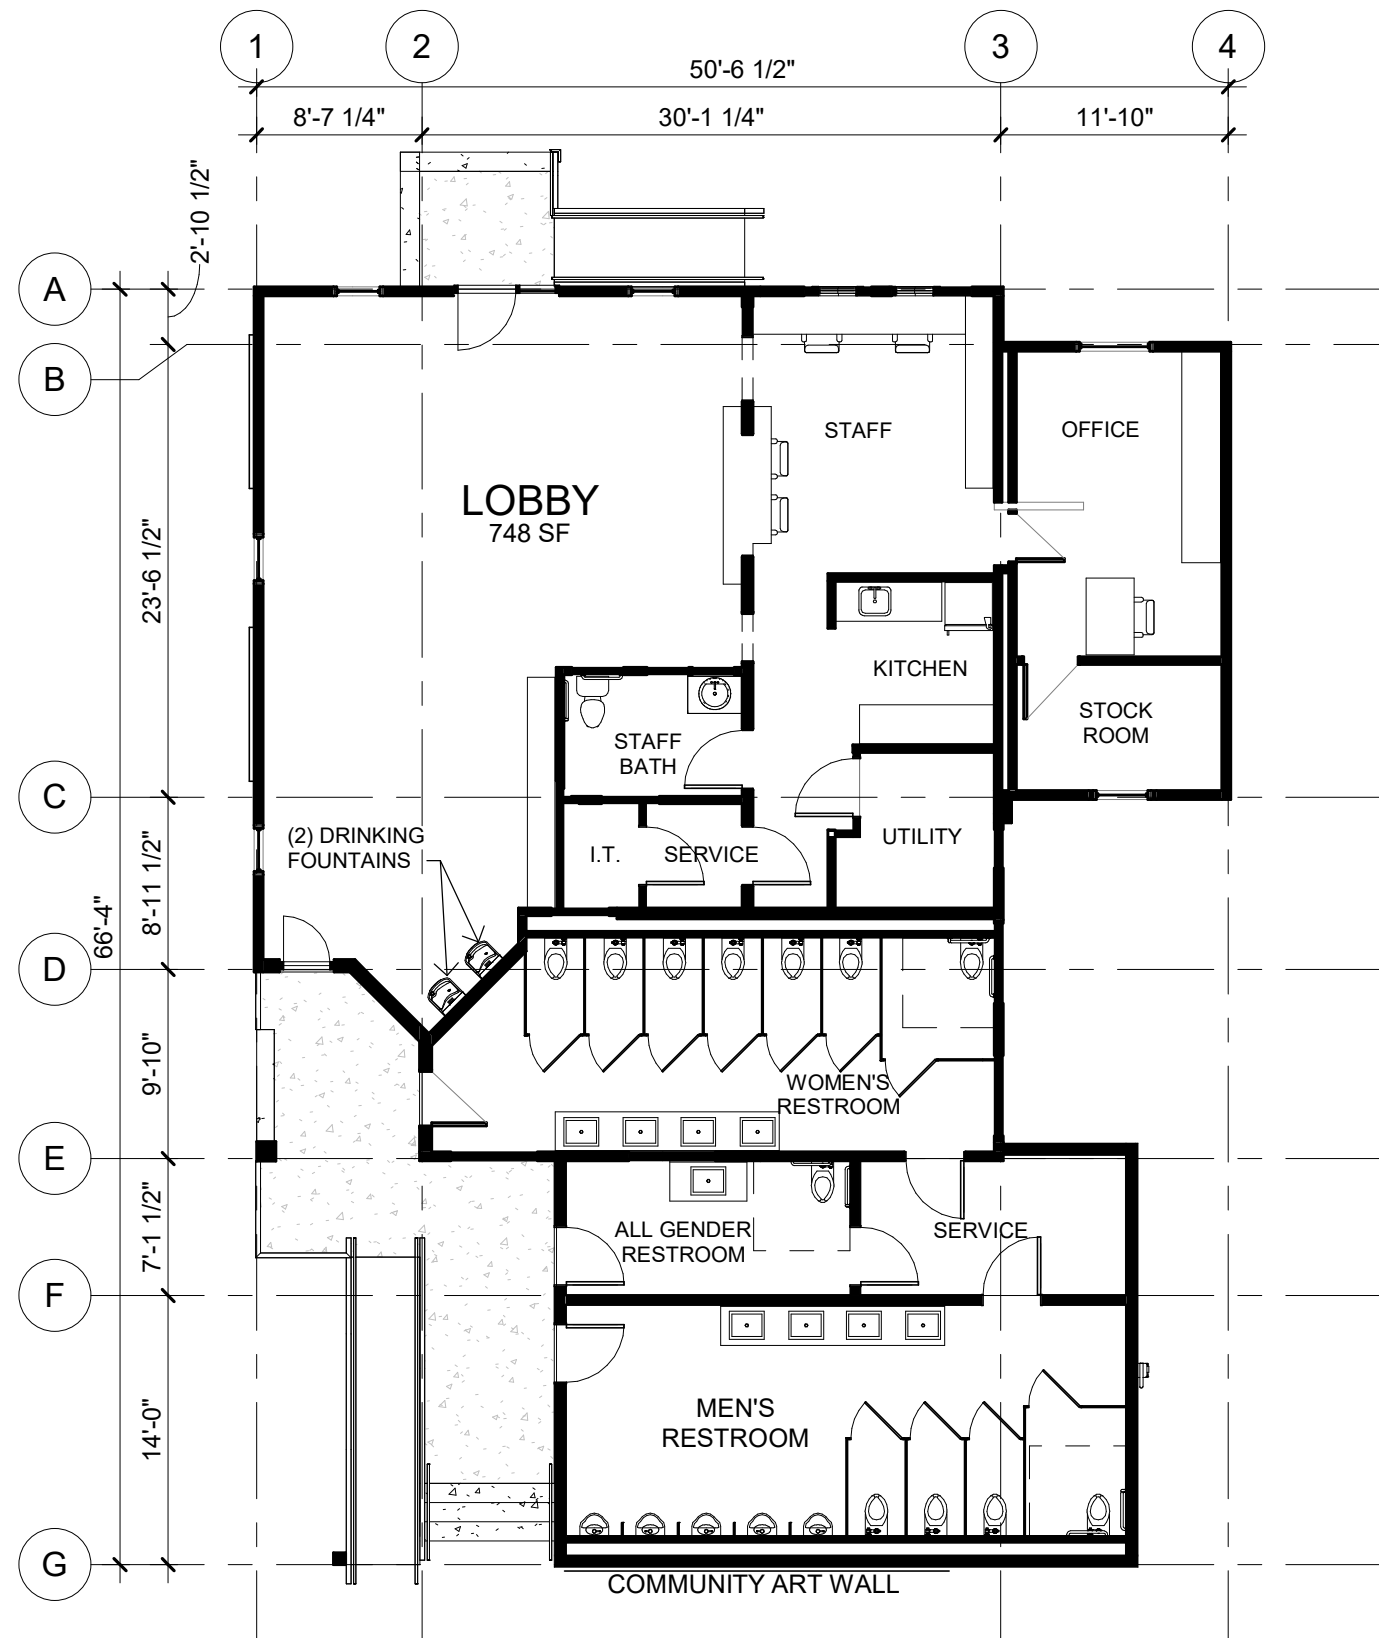

proposed main floor plan

old town hall park & vic renovations

date: 14 october 2022

scale: 1" = 10'-0"





existing view from southwest

old town hall park & vic renovations

date: 14 october 2022

scale:





proposed view from southwest

old town hall park & vic renovations

date: 14 october 2022

scale:



OLD TOWN HALL PARK

GATHERING GROUND

